



REVISIONS	
Approved	
2018-00050183 Fieldstone Shops of Davie	
SP	
10/24/19	

PILLAR CONSULTANTS, INC.
Consulting Engineers, Planners & Surveyors
5230 S. University Drive – Suite 104
Davie, Florida 33328
Phone: (954) 680-6533 Fax: (954) 680-0323
P.E. # 39461

FIELDSTONE SHOPS OF DAVIE
TOWN OF DAVIE
BROWARD COUNTY, FLORIDA

SCALE: N.T.S.
DATE: 07/18/18
DRAWN BY: TJP

SHEET No.
A-1
06016H

SHEET TITLE
ARCHITECTURAL RENDERING




PILLAR CONSULTANTS, INC.
Consulting Engineers, Planners & Surveyors
5230 S. University Drive – Suite 104
Davie, Florida 33328
Phone: (954) 680-6533 Fax: (954) 680-0323
P.E. # 39461

FIELDSTONE SHOPS OF DAVIE
TOWN OF DAVIE
BROWARD COUNTY, FLORIDA

SCALE: N.T.S.
DATE: 07/18/18
DRAWN BY: TJP

SHEET No.
A-2
06016H

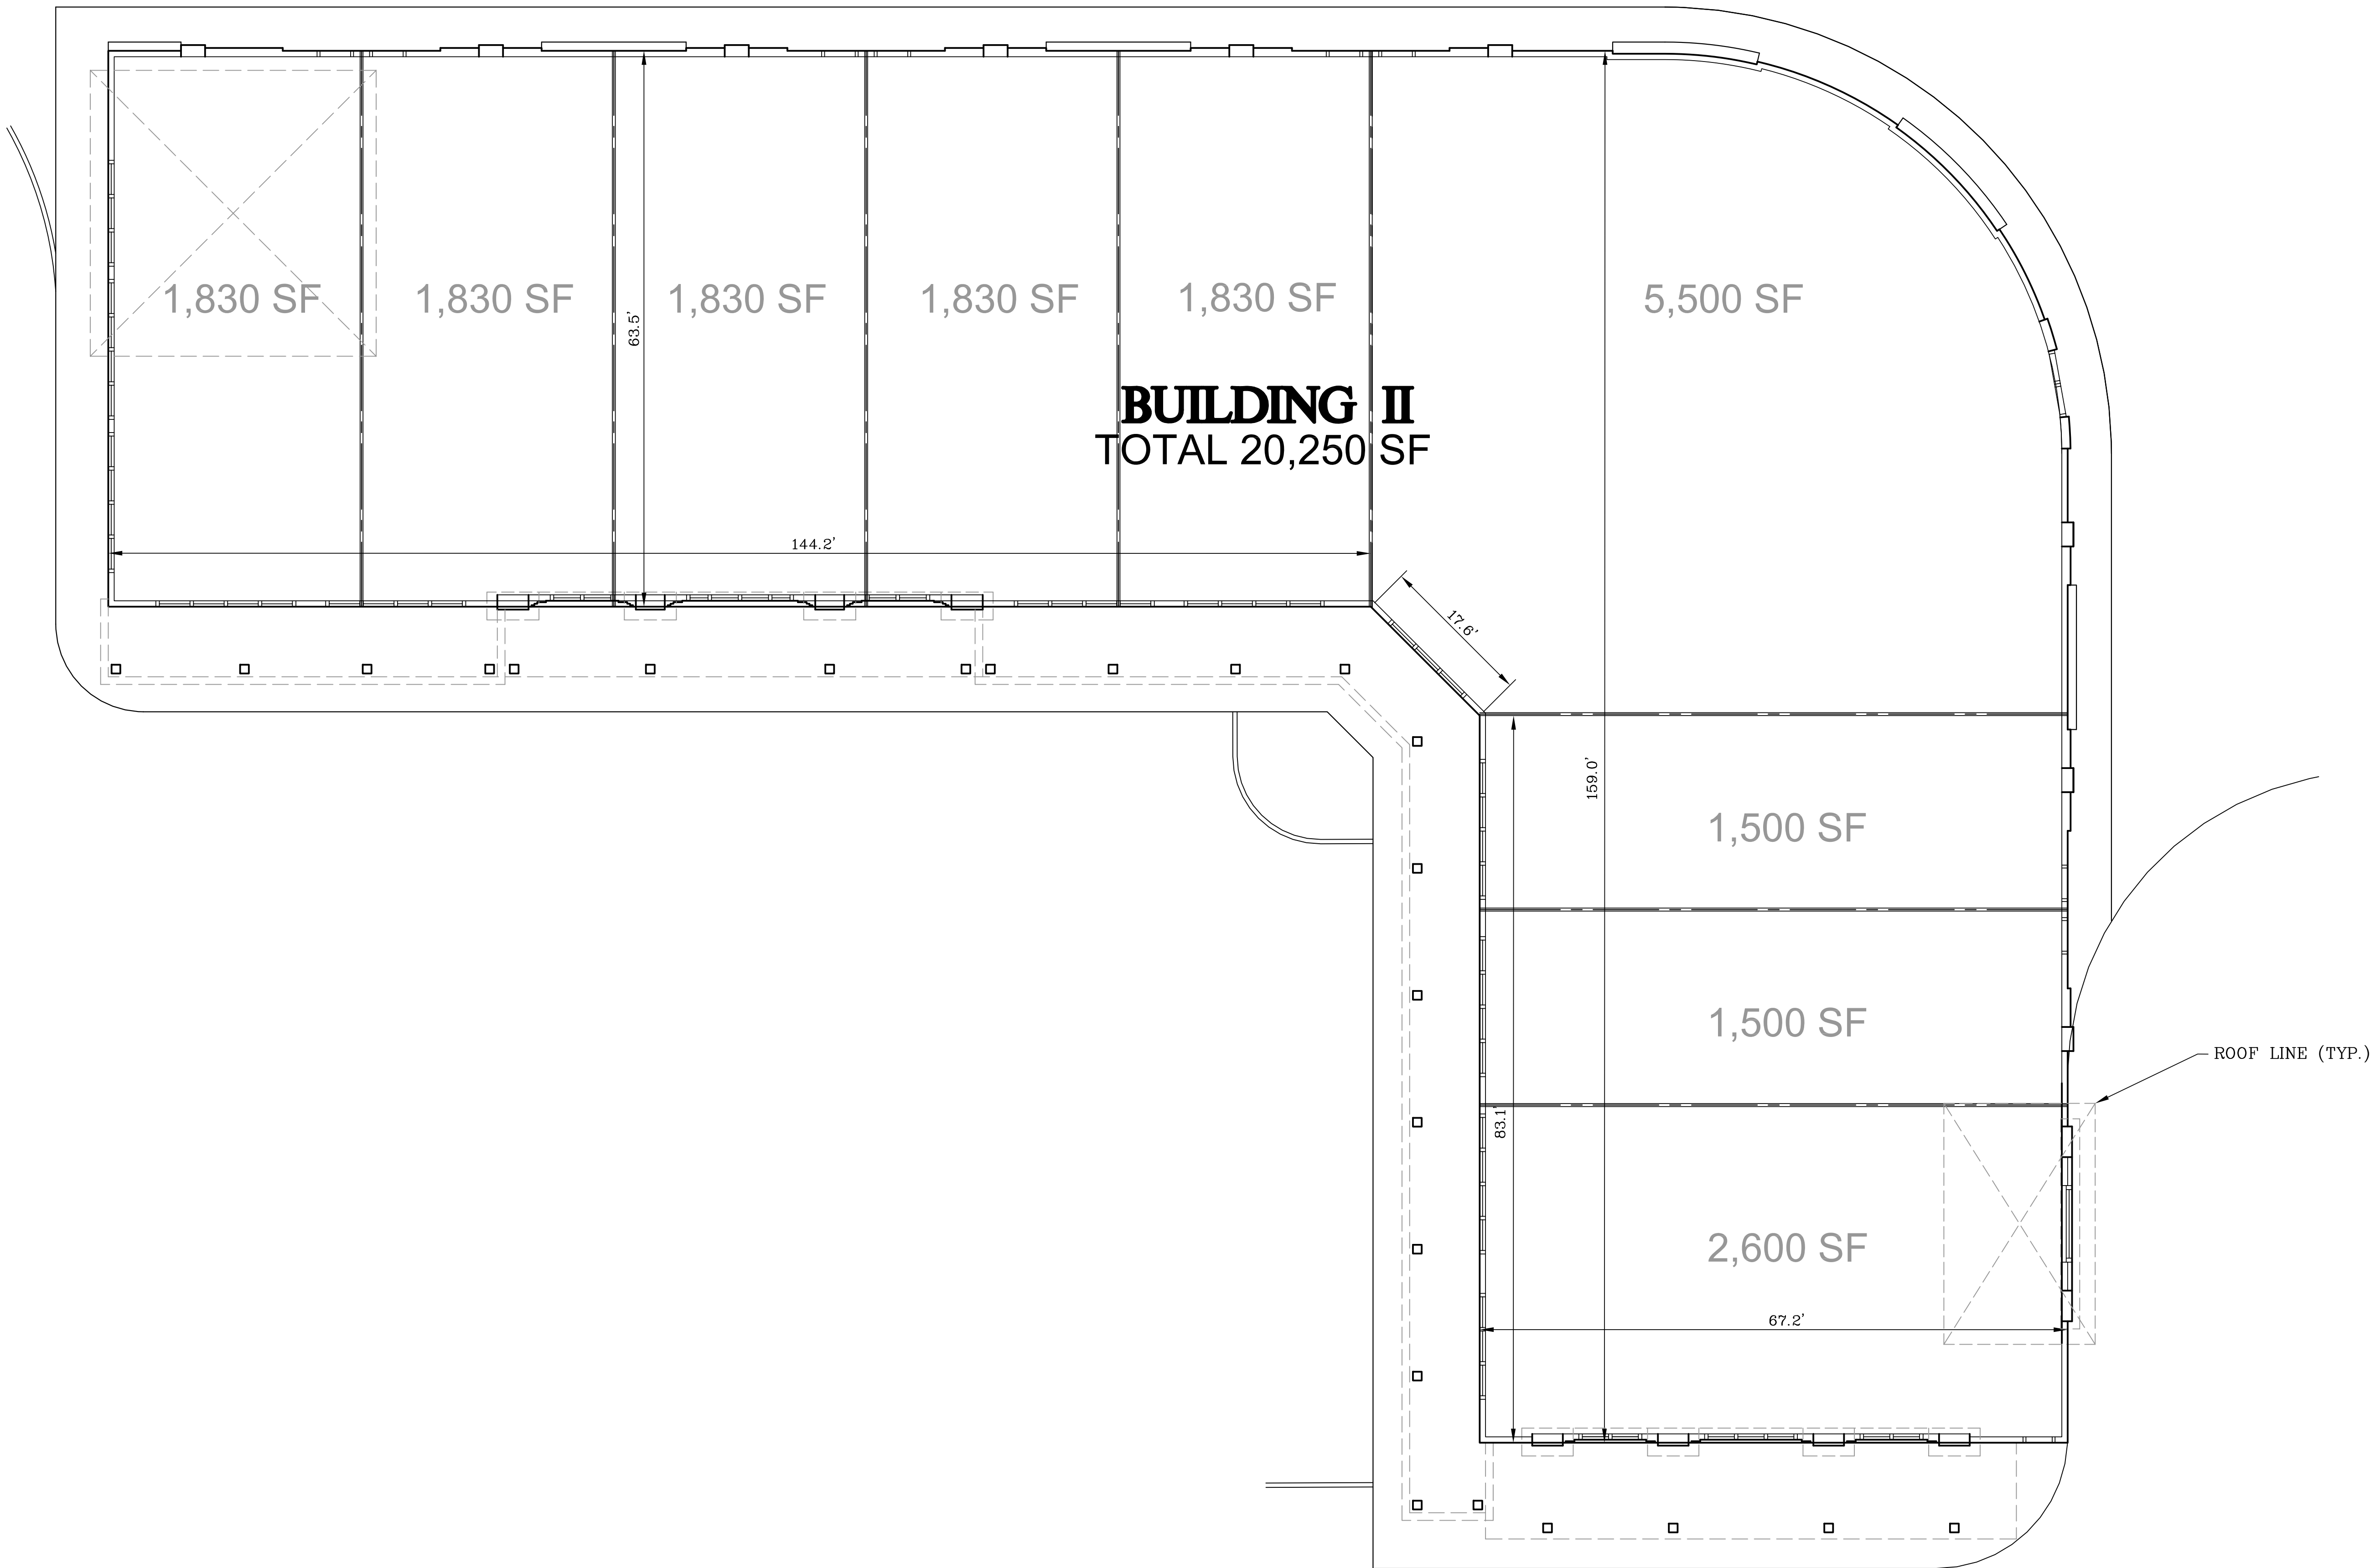

NOTE: "BUILDING II SOUTHERNMOST BAY REAR DOOR SHALL BE LOCATED ONLY ON THE SOUTH SIDE OF THE BUILDING, NOT ON THE REAR.

BUILDING II - FLOOR PLAN
1 INCH = 10 FEET

SHEET	TITLE
	BUILDING II - FLOOR PLAN

PILLAR CONSULTANTS, INC.
Consulting Engineers, Planners & Surveyors
5230 S. University Drive – Suite 104
Davie, Florida 33328
Phone: (954) 680-6533 Fax: (954) 680-0323
P.E. # 39461

FIELDSTONE SHOPS OF DAVIE
TOWN OF DAVIE
BROWARD COUNTY, FLORIDA

SCALE: 1"=10'
DATE: 06/03/18
DRAWN BY: BAM
SHEET No.
A-3
06016H



Approved
2018-0005083 Fieldstone
Shops of Davie
SP
10/24/19

REVISIONS

PILLAR CONSULTANTS, INC.
Consulting Engineers, Planners & Surveyors
5230 S. University Drive - Suite 104
Davie, Florida 33328
Phone: (954) 680-6533 Fax: (954) 680-0323
P.E. #39461

FIELDSTONE SHOPS OF DAVIE
TOWN OF DAVIE
BROWARD COUNTY, FLORIDA

SCALE: 1"=10'
DATE: 07/03/18
DRAWN BY: BAM

SHEET No.
A-4
06016H




BUILDING II - SOUTH (FRONT) ELEVATION
1 INCH = 10 FEET

NOTE: "BUILDING II SOUTHERNMOST BAY REAR DOOR SHALL BE LOCATED ONLY ON THE SOUTH SIDE OF THE BUILDING, NOT ON THE REAR."




BUILDING II - NORTH (REAR) ELEVATION
1 INCH = 10 FEET

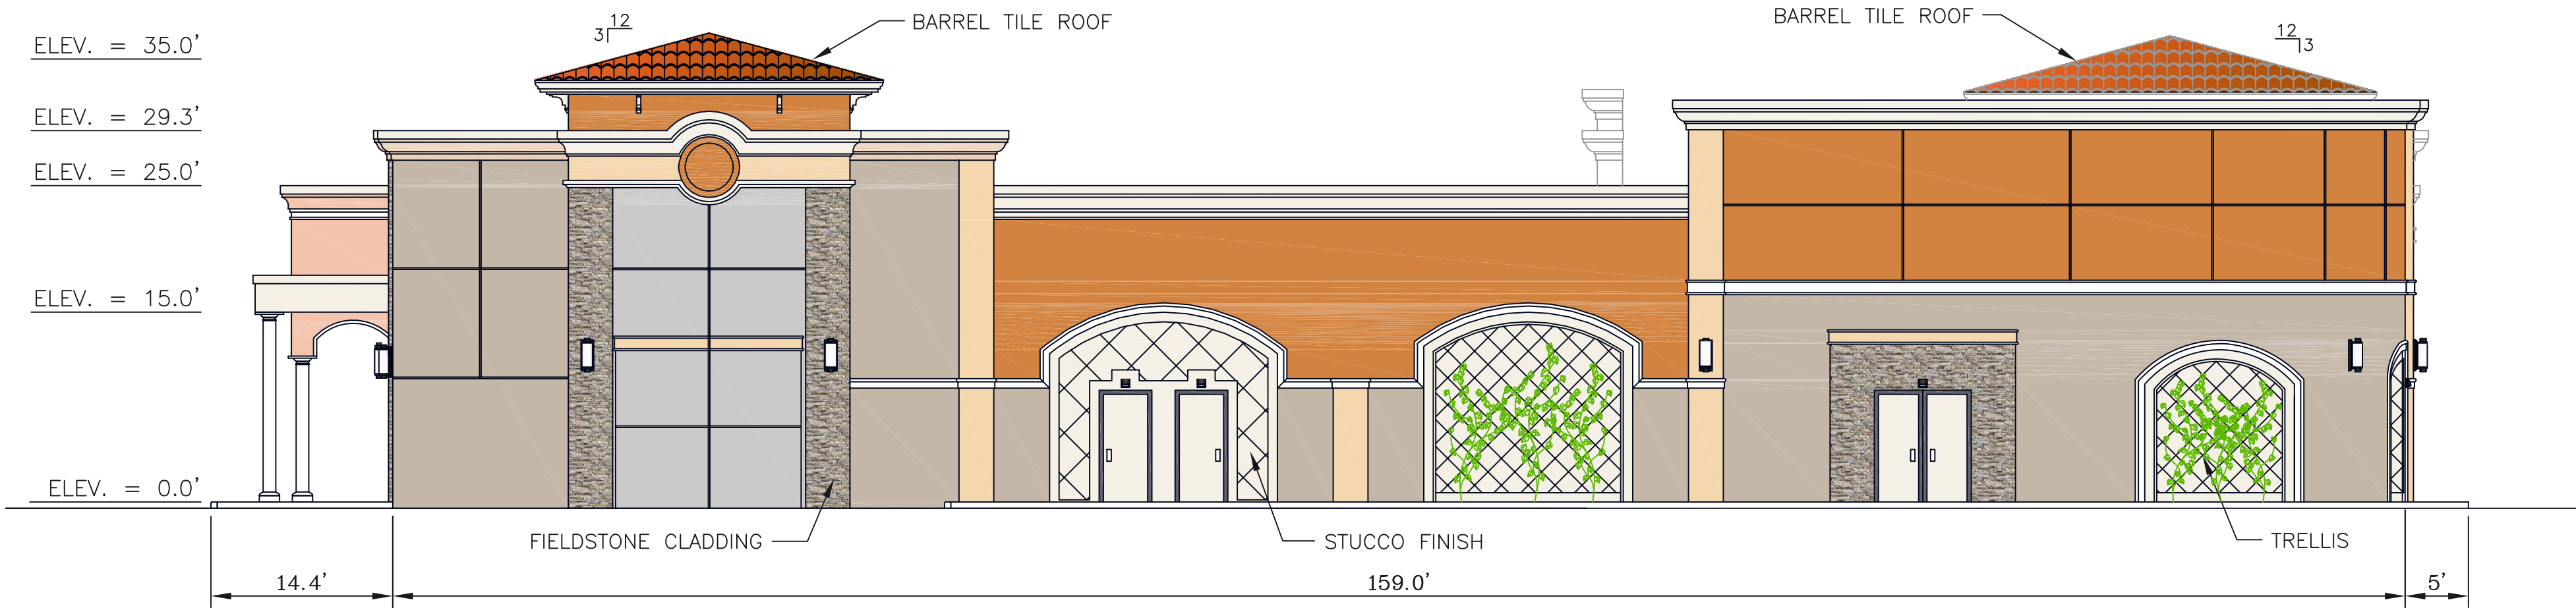


BUILDING II - EAST (REAR) ELEVATION
1 INCH = 10 FEET

- MATERIALS & COLORS**
- PAINT COLORS SHERWIN WILLIAMS
- ACCENT WALLS, STUCCO - WHITE FLOUR SW 7102
 - ACCENT WALLS, STUCCO - UNIQUE GRAY SW 6260
 - ACCENT WALLS, STUCCO - FLAN SW 6652
 - MAIN WALLS, STUCCO - COSMETIC PEACH SW 6618
 - MAIN WALLS, STUCCO - ARISTOCRAT PEACH SW 0027
 - MAIN WALLS, STUCCO - DIVERSIS BEIGE SW 6079
 - MAIN WALLS, STUCCO - AMBER WAVE SW 6657
- FIELDSTONE CLADDING - CORONADO
- QUICK STACK - ANTIQUE CREAM
- BARREL TILE ROOF - SANTA FE TILE
- RED FUMÉ

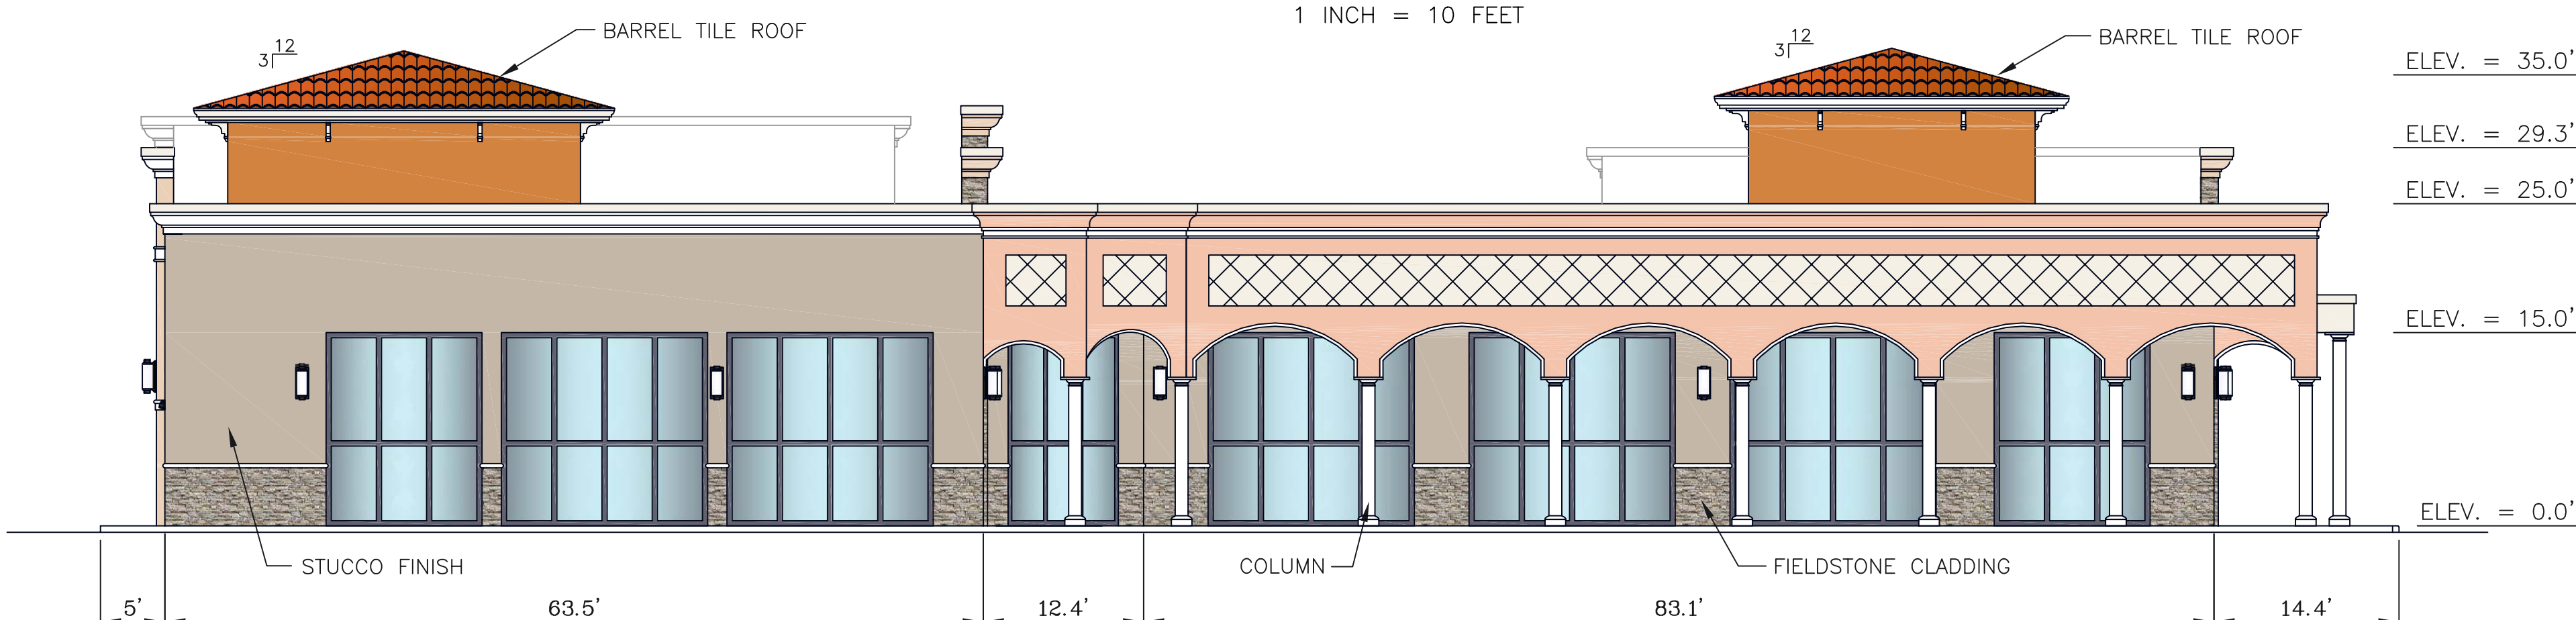

BUILDING II - WEST ELEVATION
1 INCH = 10 FEET

SHEET TITLE
BUILDING II - ELEVATIONS

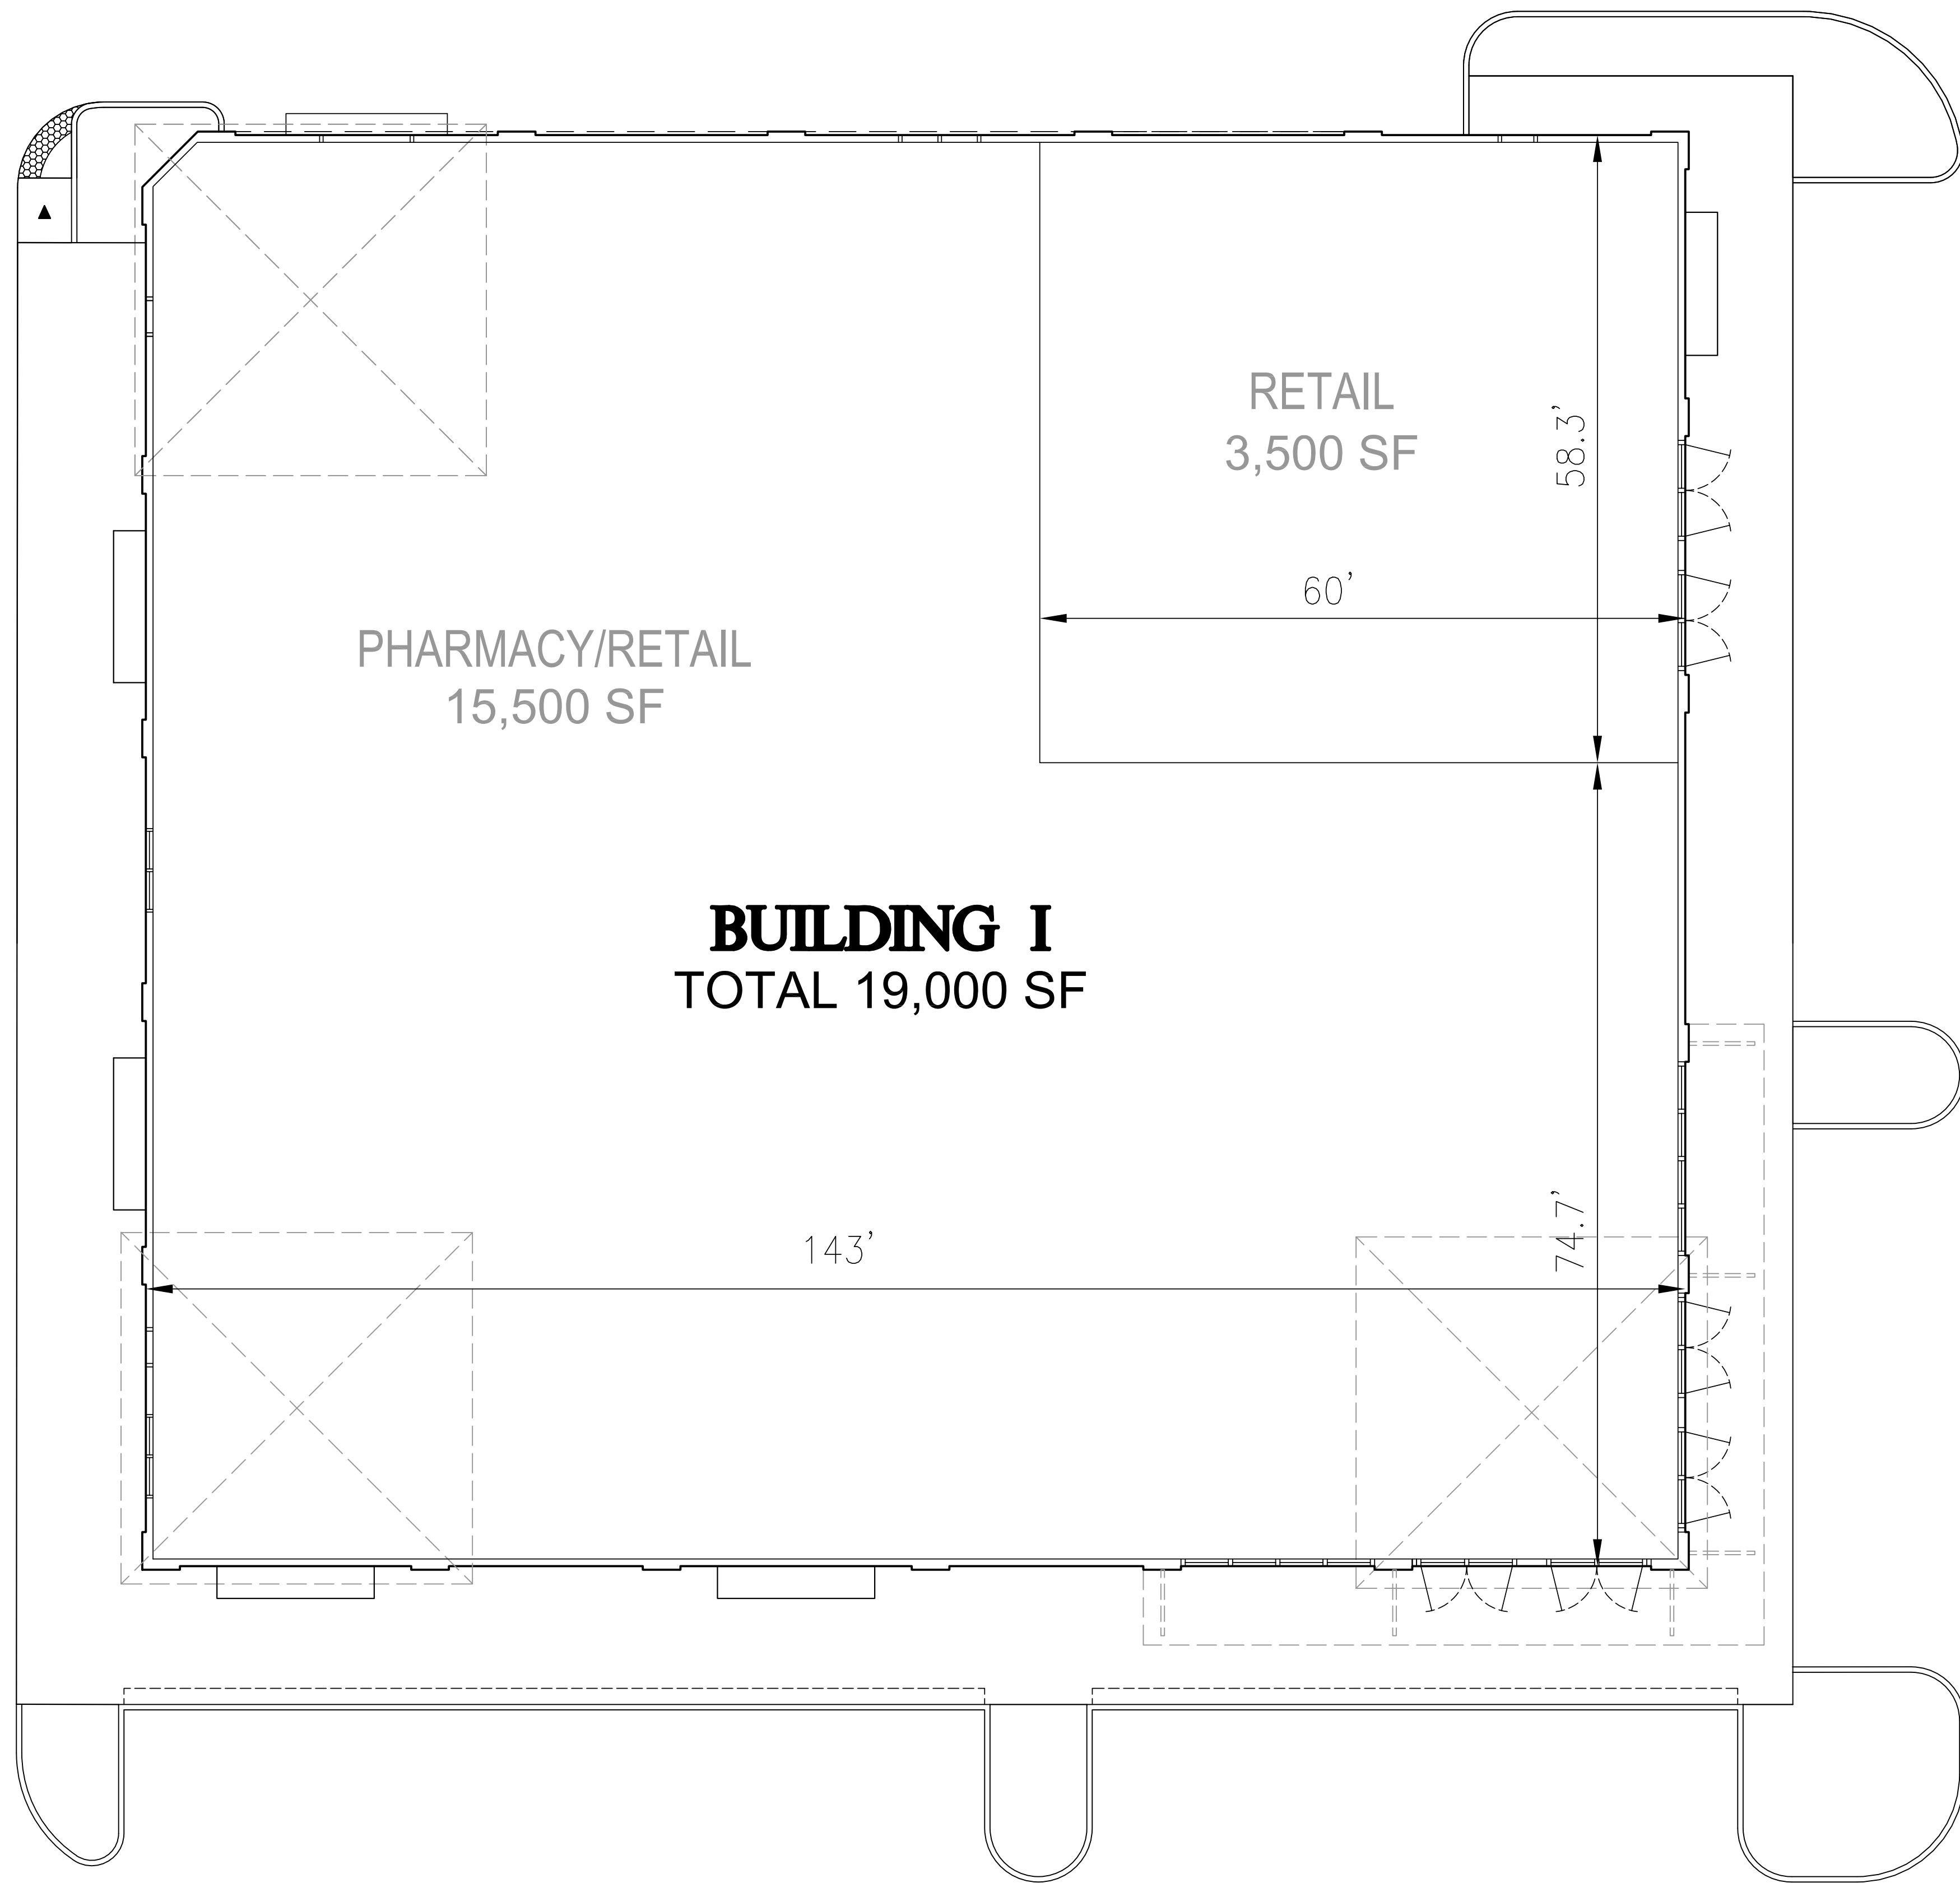

BUILDING I
TOTAL 19,000 SF

BUILDING I - FLOOR PLAN
1 INCH = 10 FEET

SHEET	TITLE
BUILDING I - FLOOR PLAN	

FIELDSTONE SHOPS OF DAVIE
TOWN OF DAVIE
BROWARD COUNTY, FLORIDA

SCALE: 1"=10'
DATE: 07/03/18
DRAWN BY: BAM


SHEET No.
A-5
06016H

PILLAR CONSULTANTS, INC.
Consulting Engineers, Planners & Surveyors
5230 S. University Drive - Suite 104
Davie, Florida 33328
Phone: (954) 680-6533 Fax: (954) 680-0323
P.E. # 39461





REVISIONS
Approved
2018-00050183 Fieldstone
Shops of Davie
SP
10/24/19





Calculation Summary					
Project: FIELDSTONE SHOPS OF DAVIE - SITE - REV3 --- FEB - 1 - 2019					
Label	Avg	Max	Min	Avg/Min	Max/Min
PARK & DRIVE	4.46	8.0	1.5	2.97	5.33
PROPERTY LINE	0.44	1.0	0.0	N.A.	N.A.
DRIVEWAYS	4.38	6.7	2.3	1.90	2.91

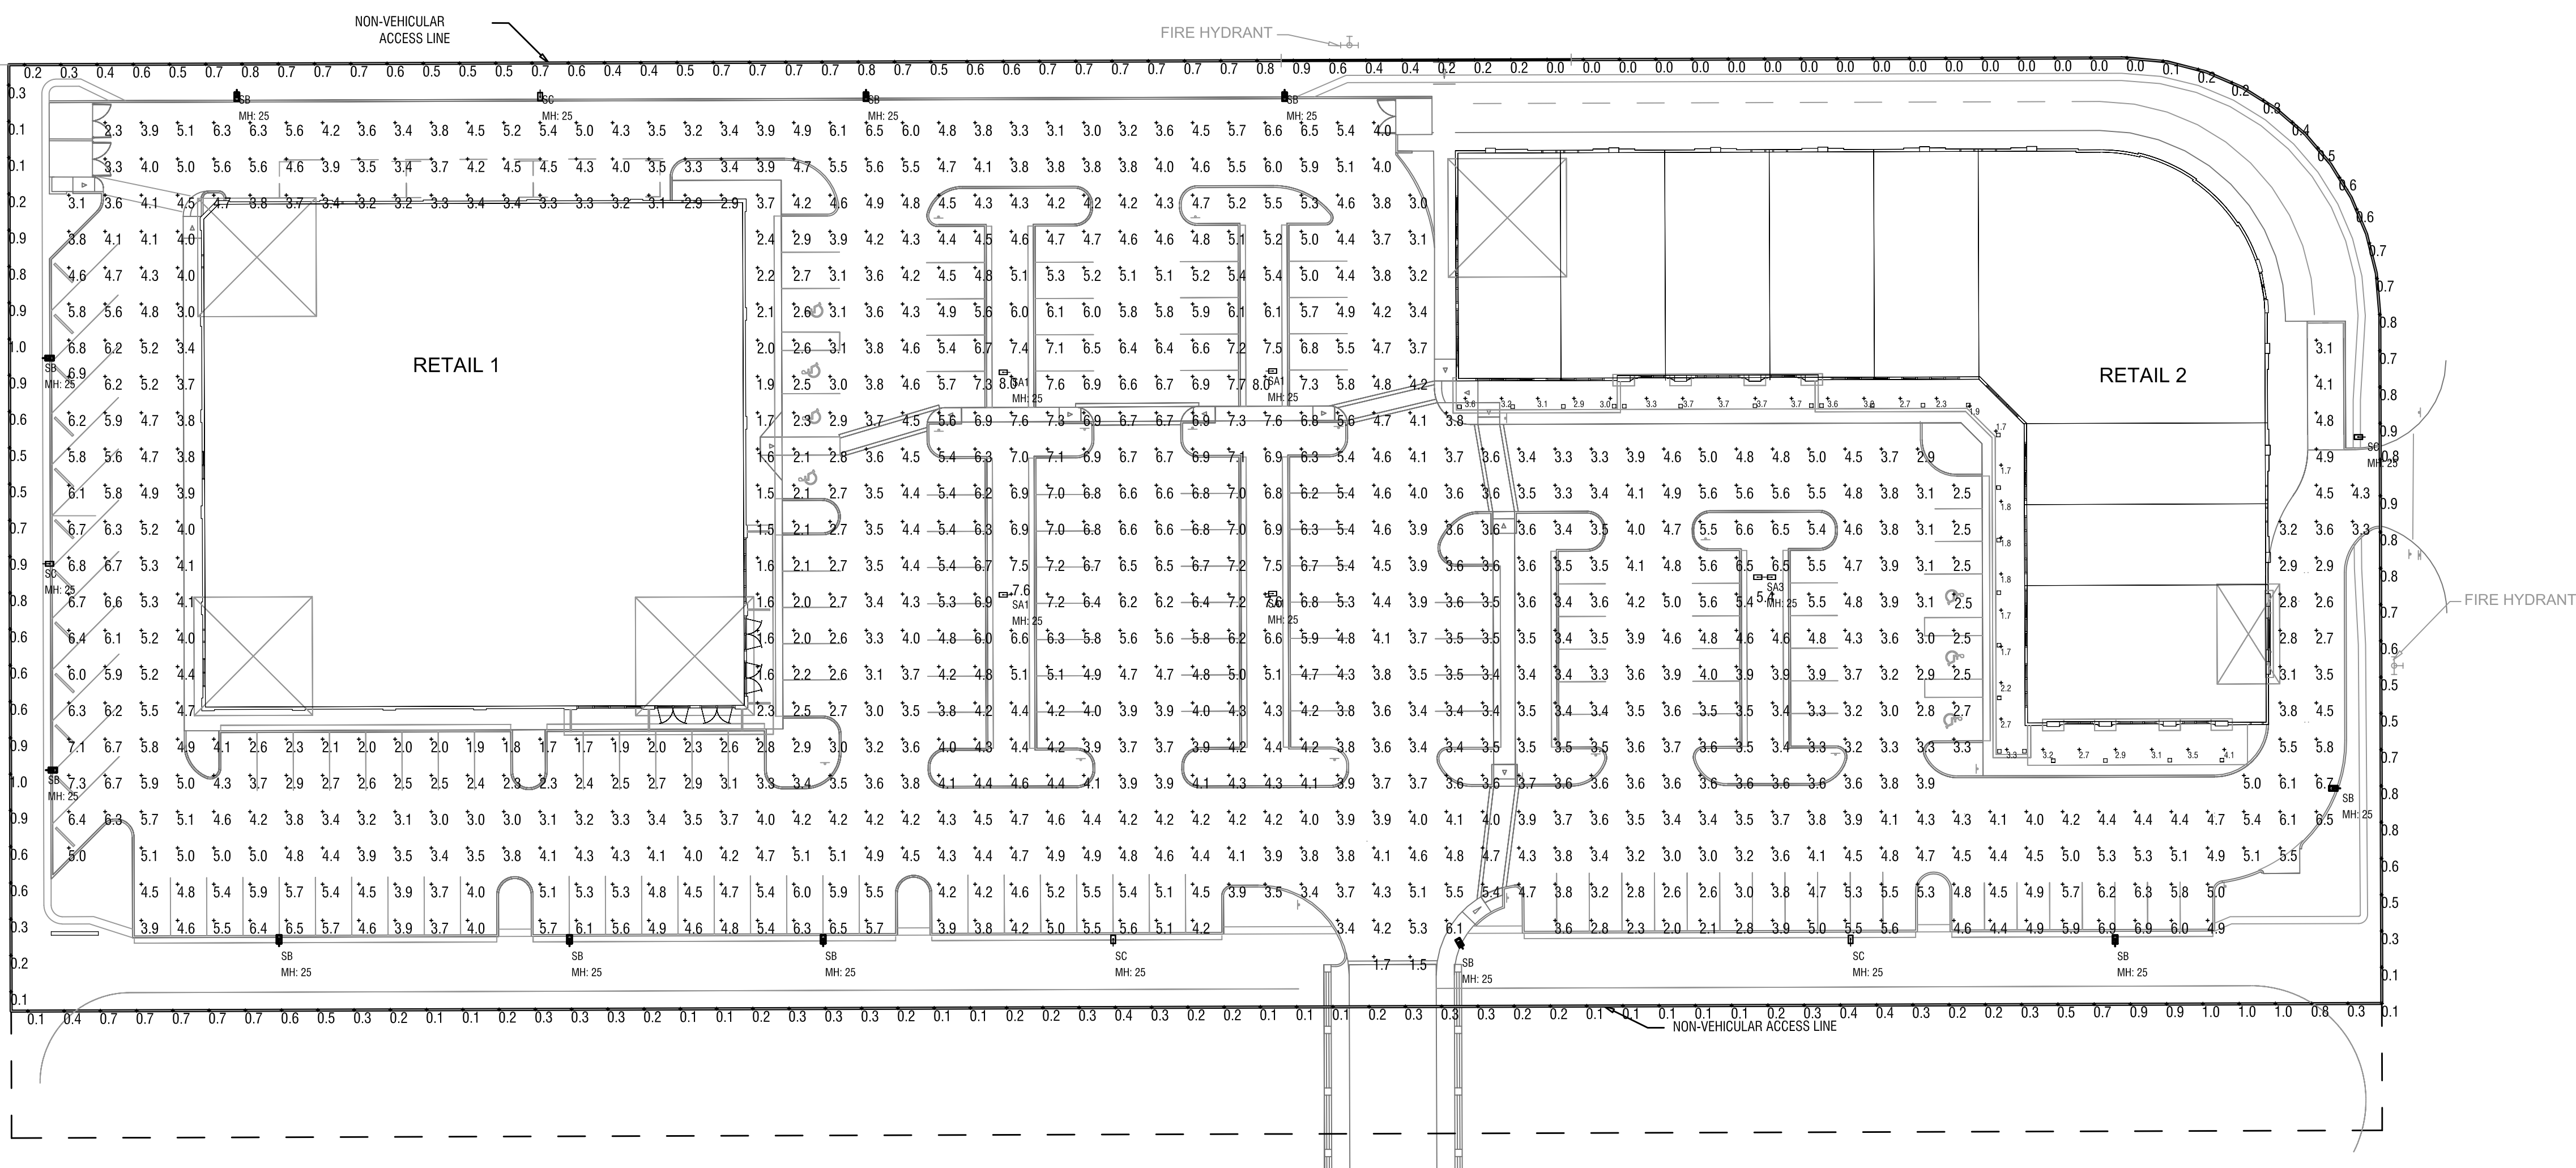

ECF-L EcoForm large
Area luminaire

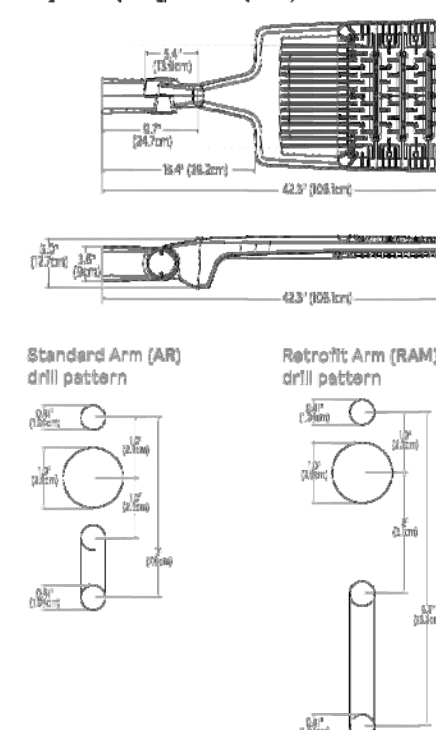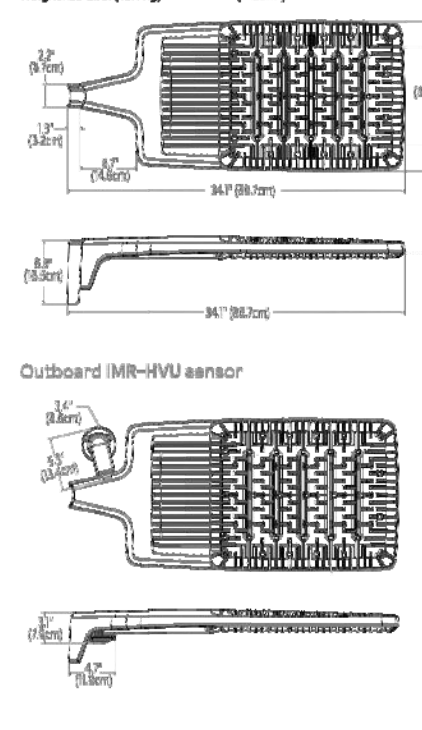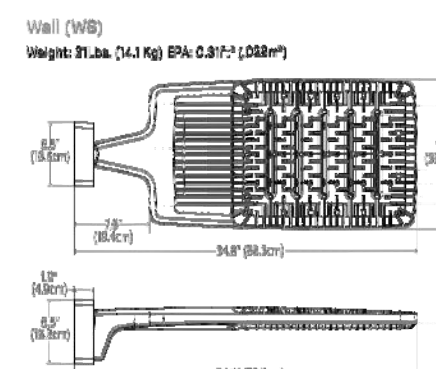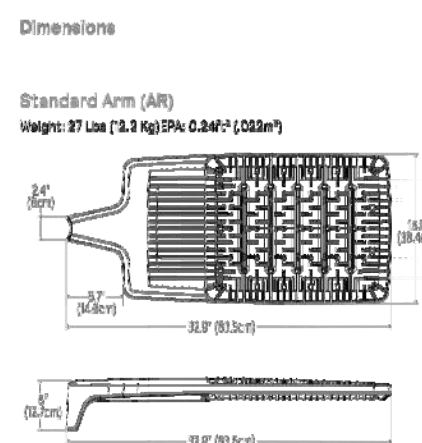

ECF-L EcoForm large
Area lumineuse

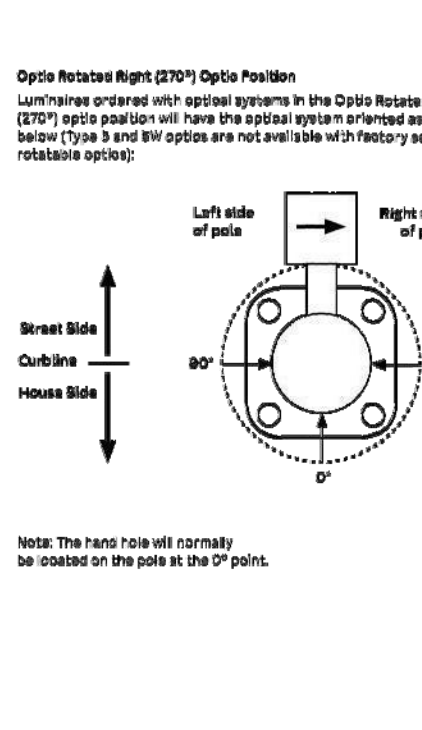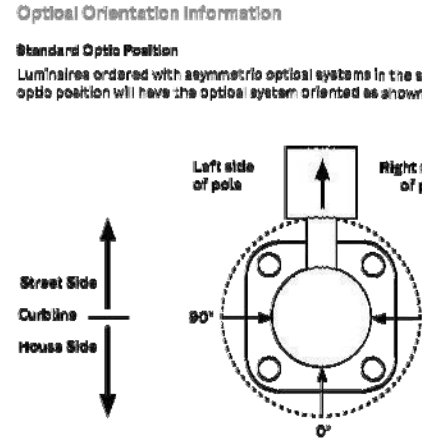

RS-A **Round Straight Aluminum Pole No Arm — 4-Bolt Base**

A Mounting Height

Pole Cap - Aluminum With Stainless Steel Bolts (Three Options Available - See Mounting Designator)

D Top Diameter

B Wall Thickness straight Aluminum Tube Alloy 6063-T5

Hardtite

C Butt Diameter

4-Bolt Base With Bolt Covers

Top

RS-A Aluminum or Powder Coated Finish per Customer Specification.

C But Dia.	D But Dia.	F But Dia.	G But Dia.	H But Dia.	I But Dia.
4	4	4-1/2	5-1/2	5	5-1/2
5	5	5-1/2	7-1/2	5	7-1/2
6	6	6-1/2	8-1/2	6	8-1/2
7	7	7-1/2	10-1/2	7	10-1/2
8	8	8-1/2	11-1/2	8	11-1/2
9	9	9-1/2	12-1/2	9	12-1/2
10	10	10-1/2	13-1/2	10	13-1/2

[illegible][illegible]