

JOB NO. 072-100
 DRAWING FILE 072-100 A2-2 3
 SHEET NO. A2.2
 DRAWN BY:
 REVISIONS:
 DATE: 23 JUL 04
 SCALE: AS NOTED

PROJECT:
 PROPOSED ADDITION & RENOVATION FOR
 KURTAKIN HOLDINGS, INC.
 454 HIGHWAY 55/64
 SOMERSET, WISCONSIN 54075

DERRICK
 Commercial Contracting



* NOTE:
 THE GENERAL CONTRACTOR AS WELL AS EACH SUBCONTRACTOR AND MATERIAL SUPPLIER SHALL BE RESPONSIBLE FOR REVIEWING A COMPLETE SET OF PLANS FOR

ARCHITECTURAL
 DESIGN GROUP INC
 903 6TH STREET SUITE 3 MENOMONEE WI 54751

PHONE: 715.235.4848
 FAX: 715.235.4898
 ddg@ddg-architects.com

OVERALL FIRST FLOOR PLAN

A2.2 1/16" = 1'-0"

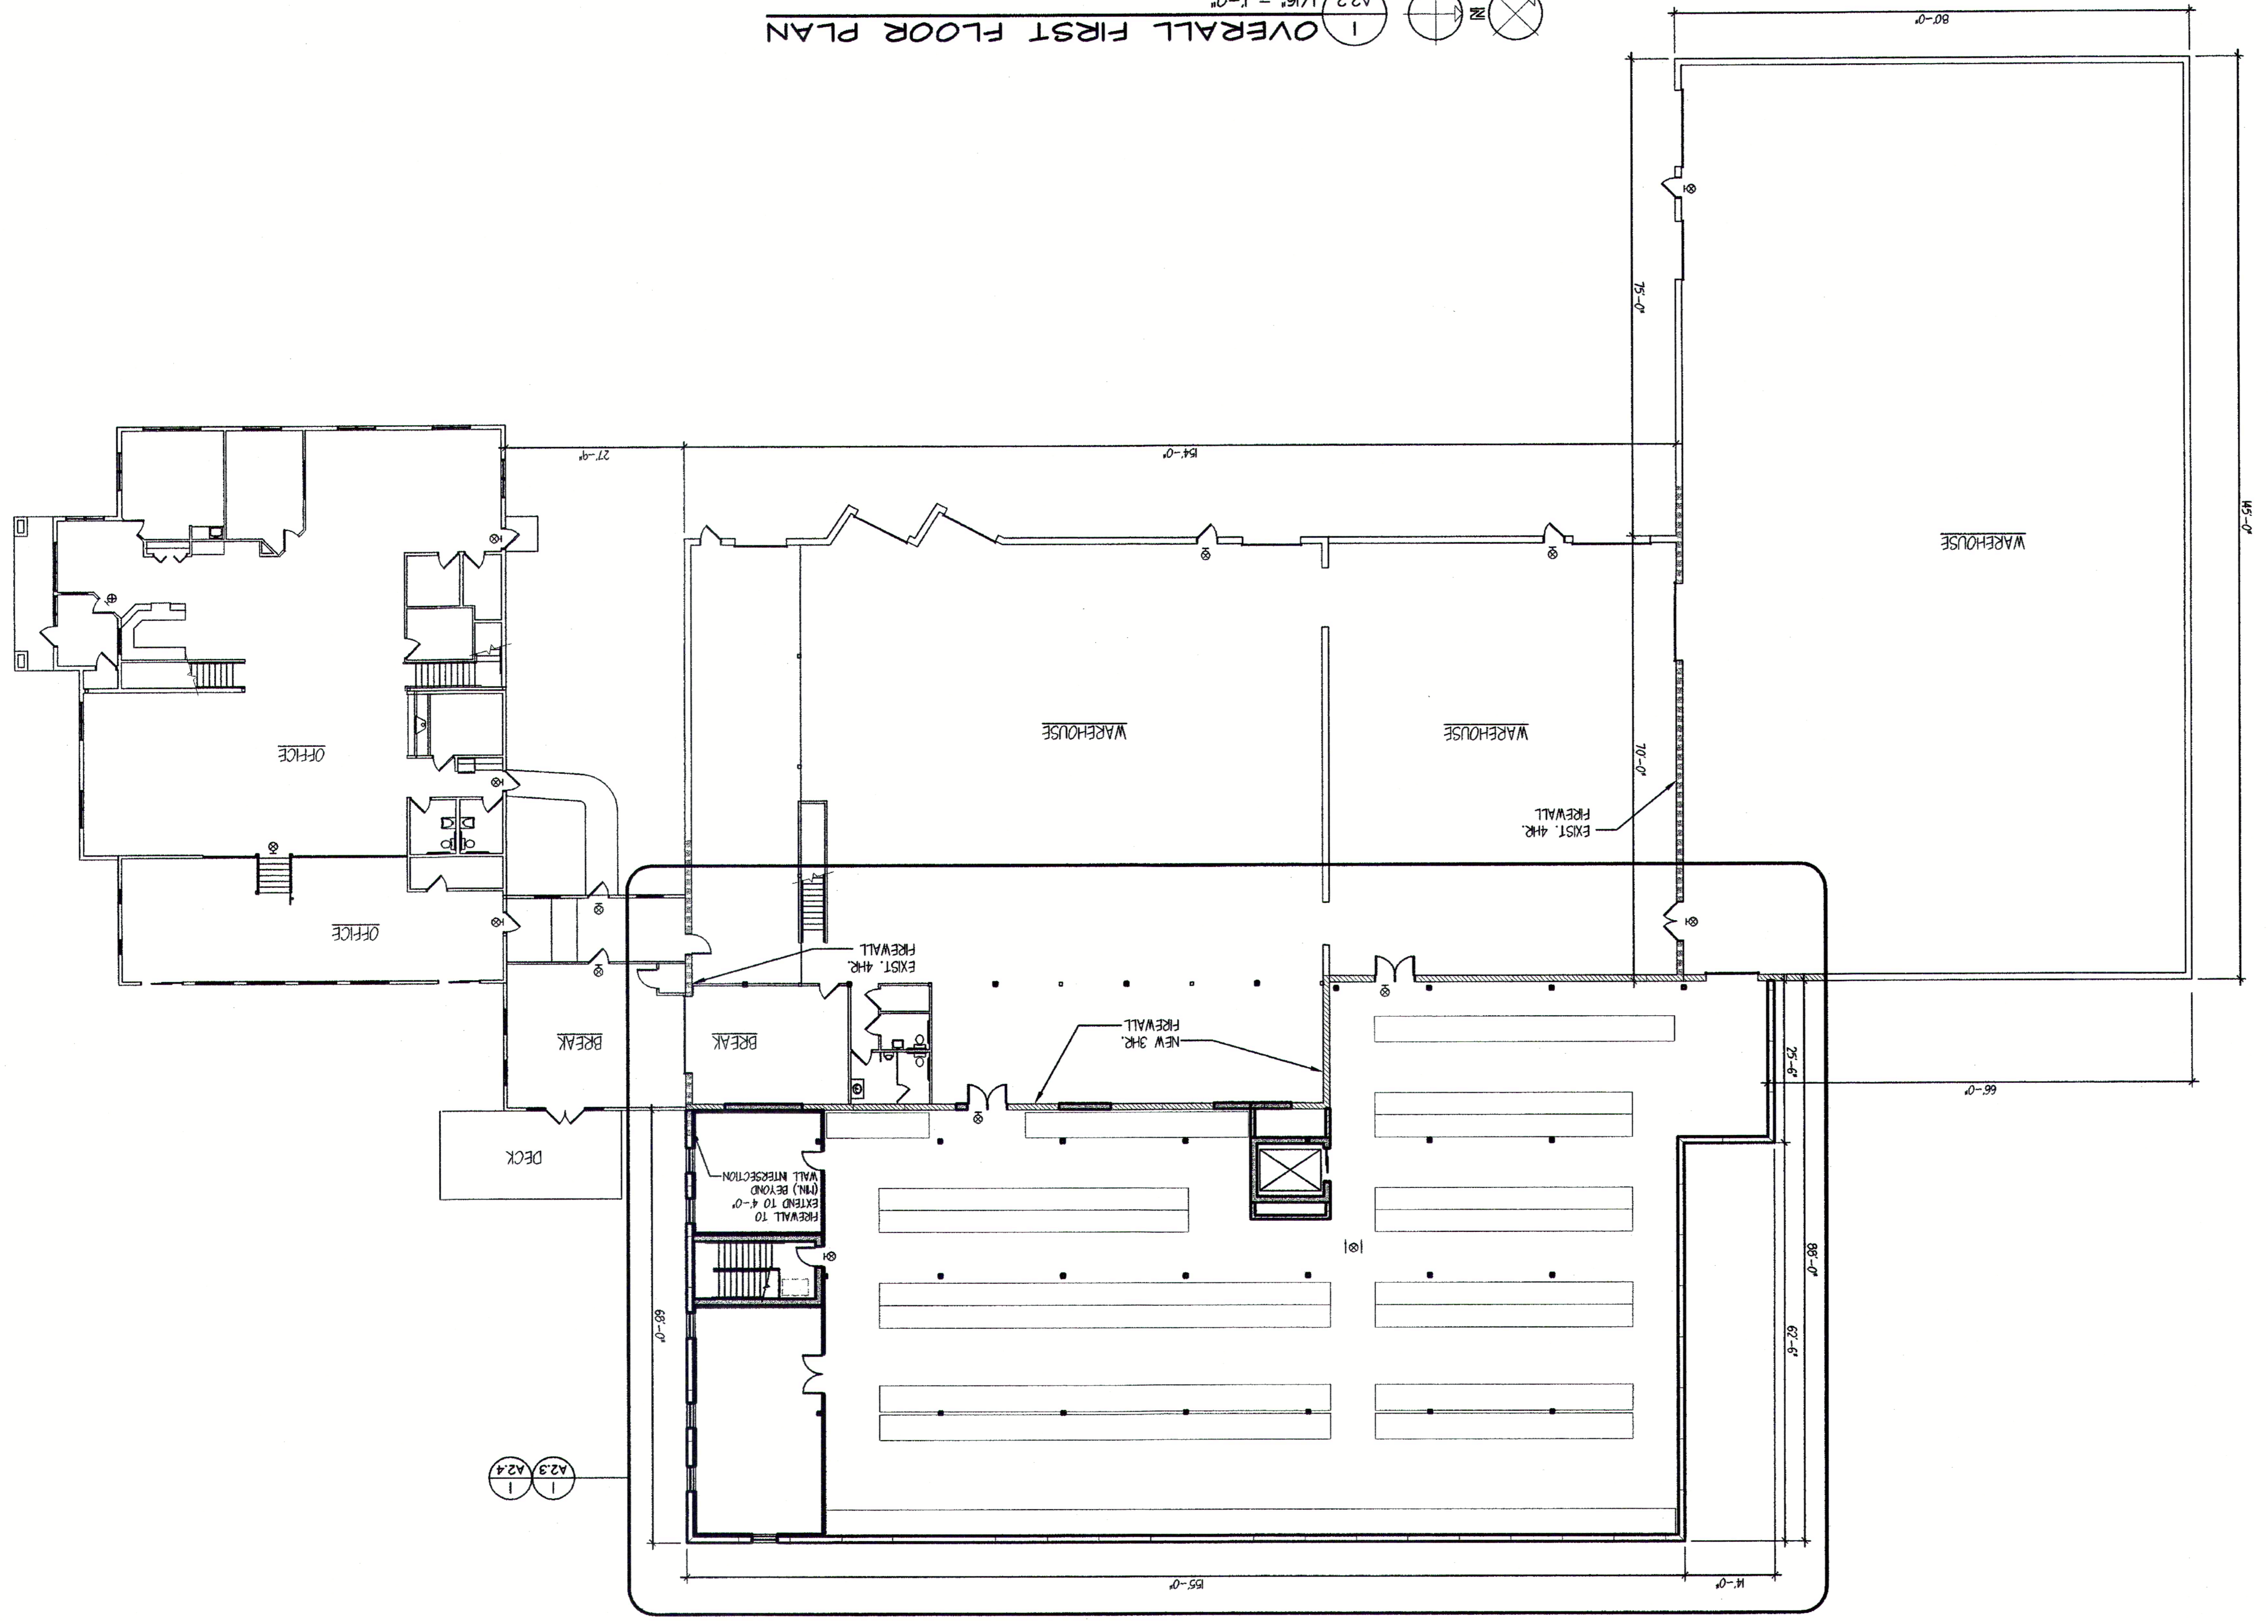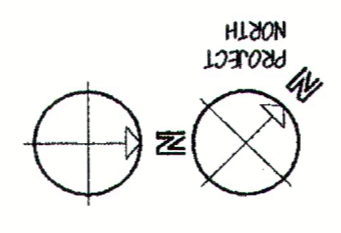

1
 A2.3 A2.4