



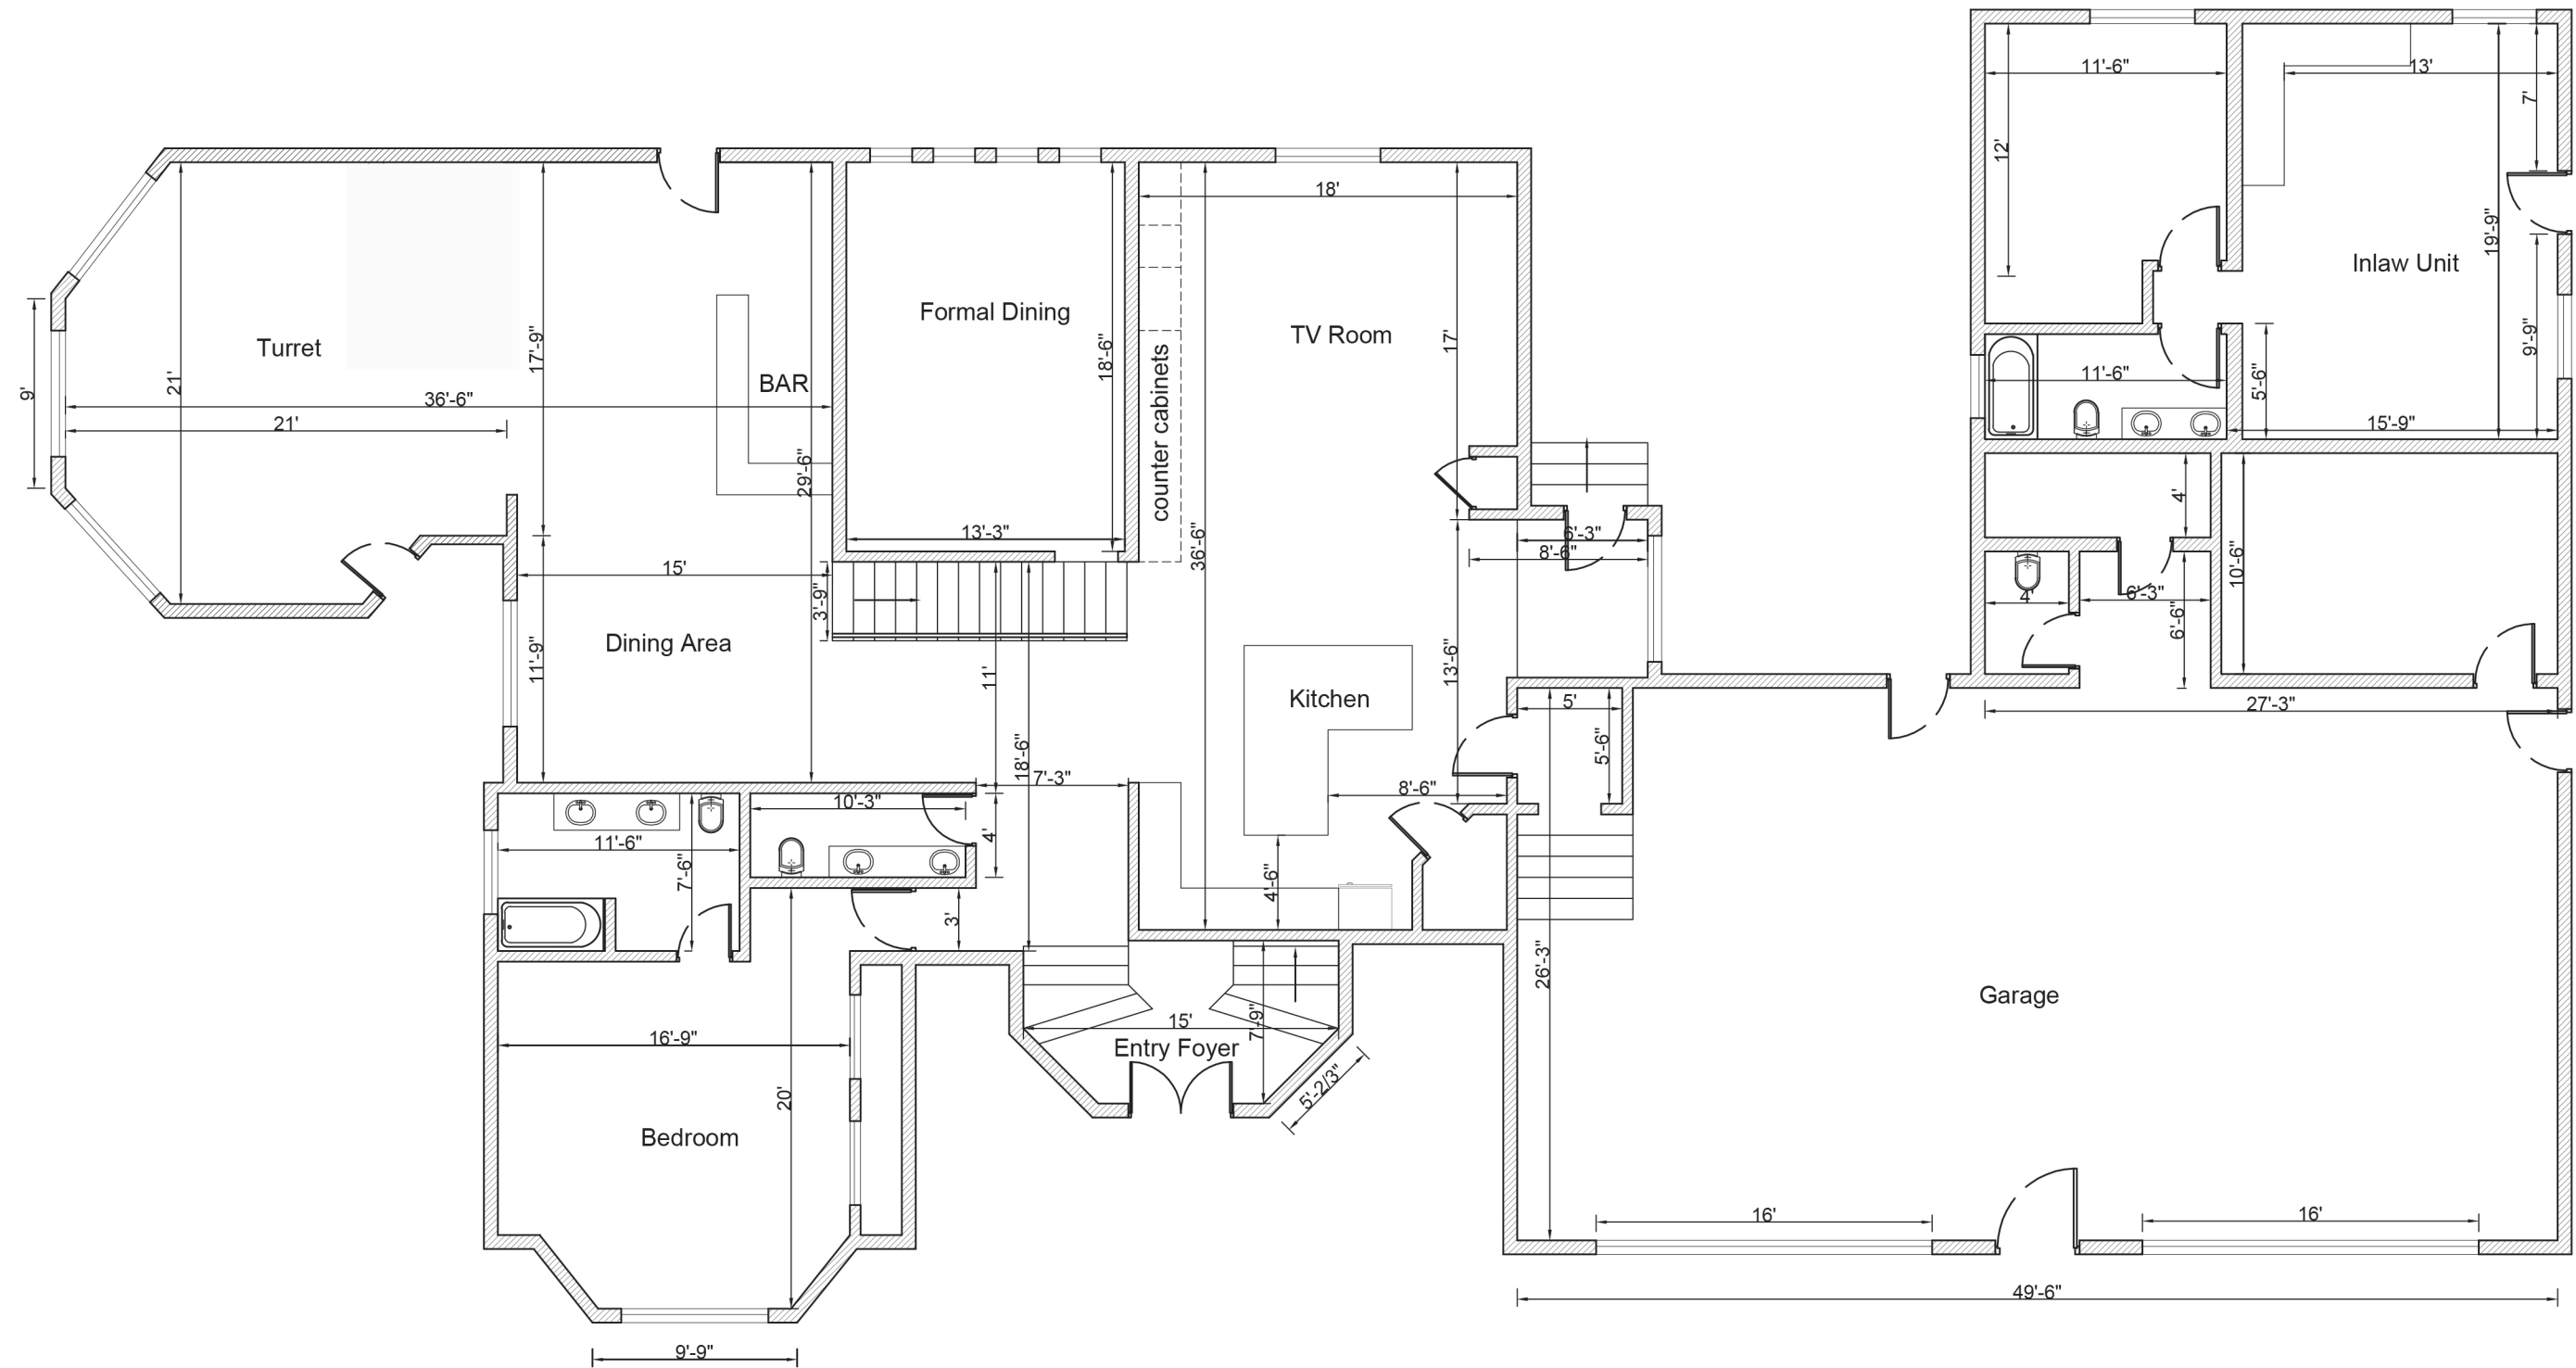

MAIN LEVEL

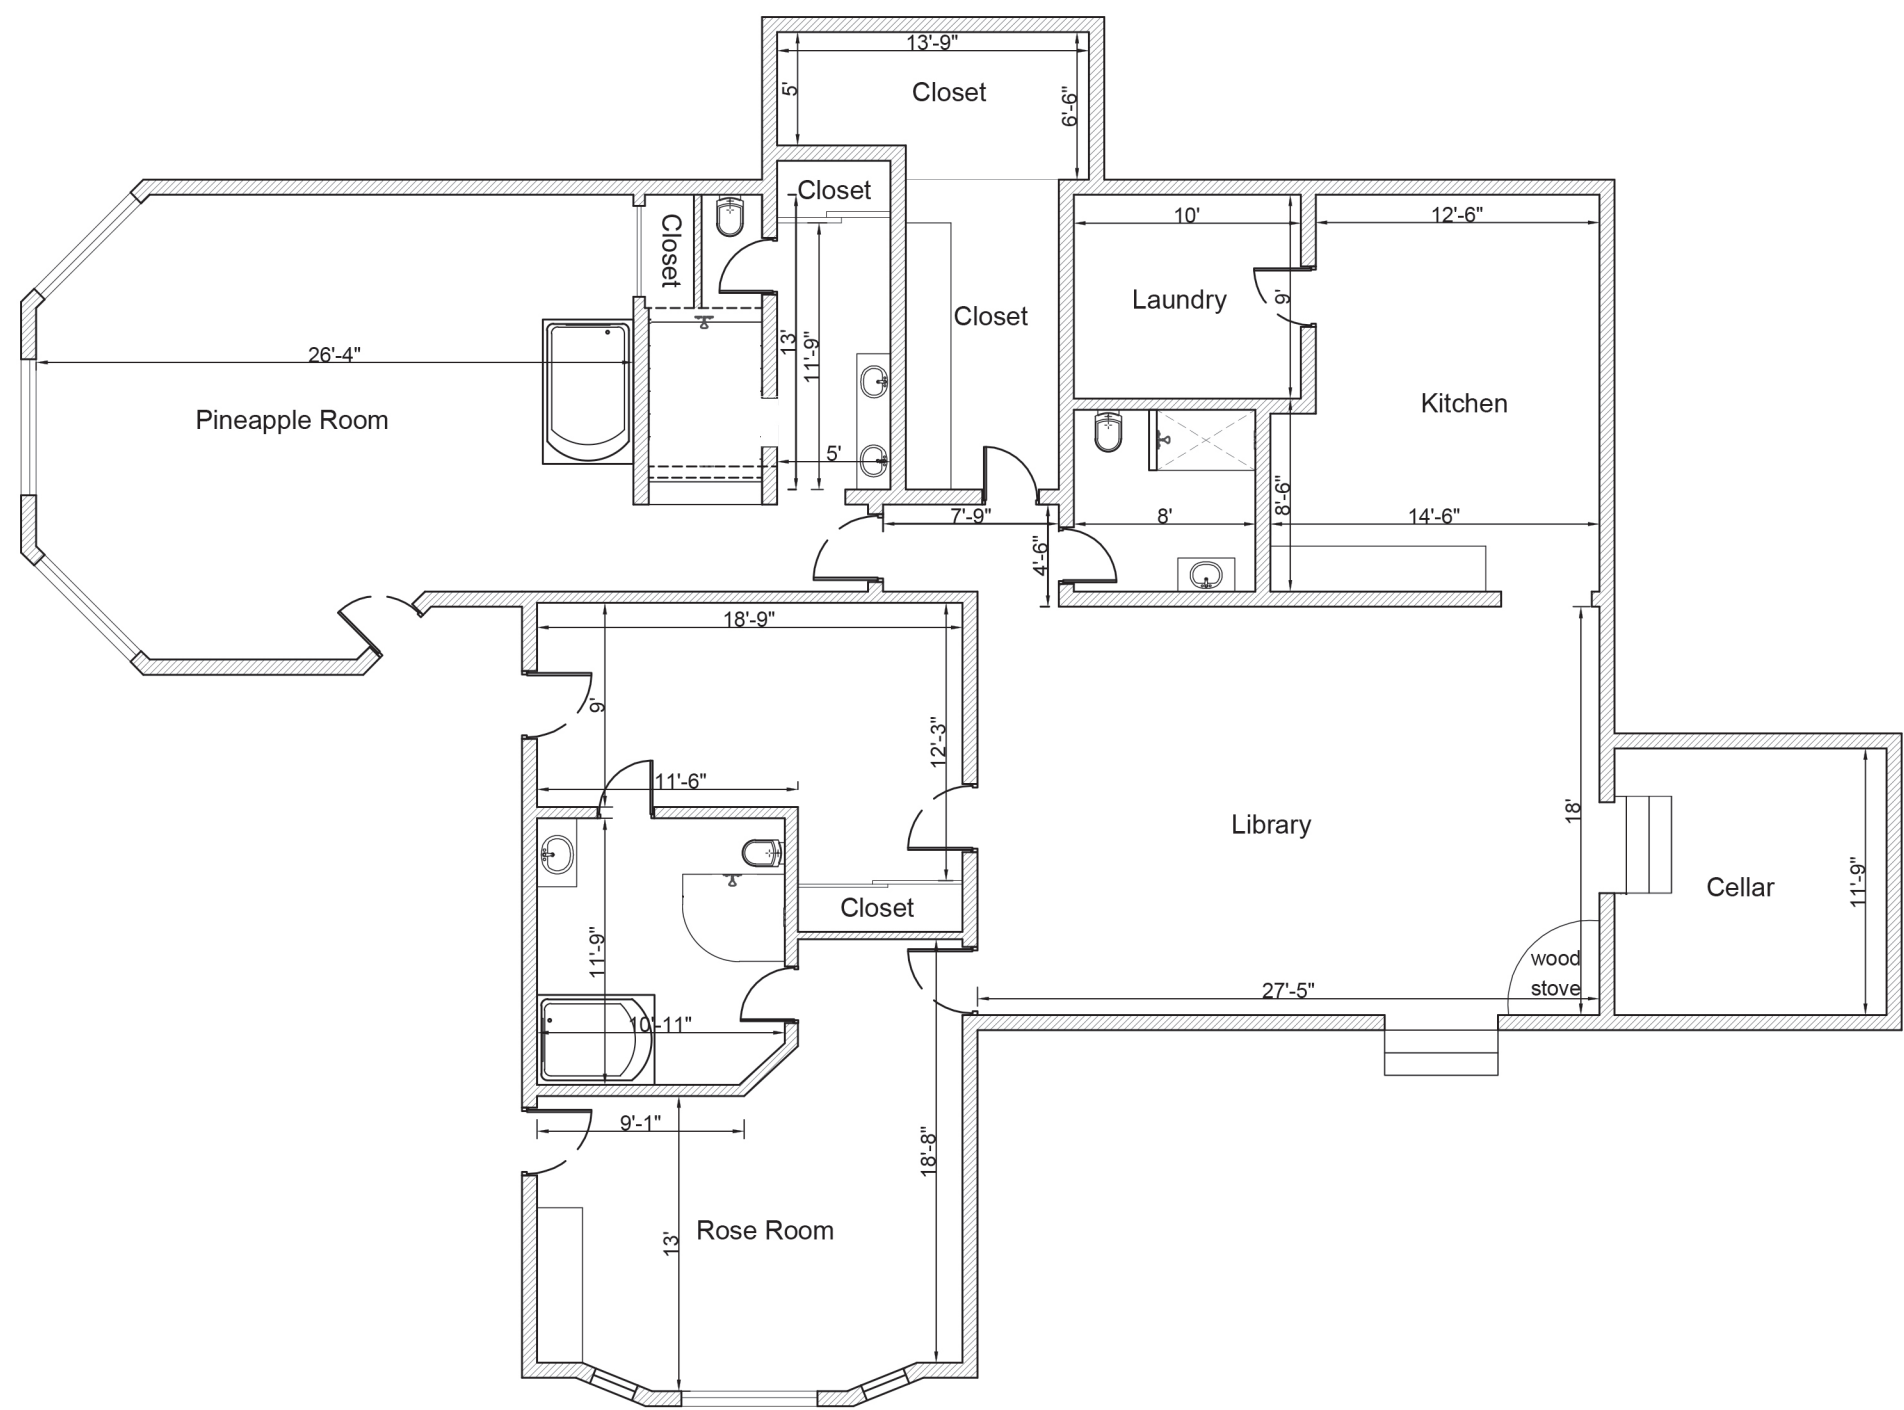

LOWER LEVEL

REVISIONS	BY

MAKE CONSCIOUS
SAN FRANCISCO
LOS ANGELES
CALIFORNIA
CREATE@MAKECONSCIOUS.COM

EXISTING
FLOOR PLAN

AUBURNDALE CASTLE
11311 LORENSON RD
AUBURN, CA

DRAWN MKN, JKD, DHA
DATE 24 AUG 2021
SCALE 3mm = 1'
JOB NO.
SHEET P1 OF 3 SHEETS