


WEST ELEVATION WITH GREENHOUSE FACADE REMOVED

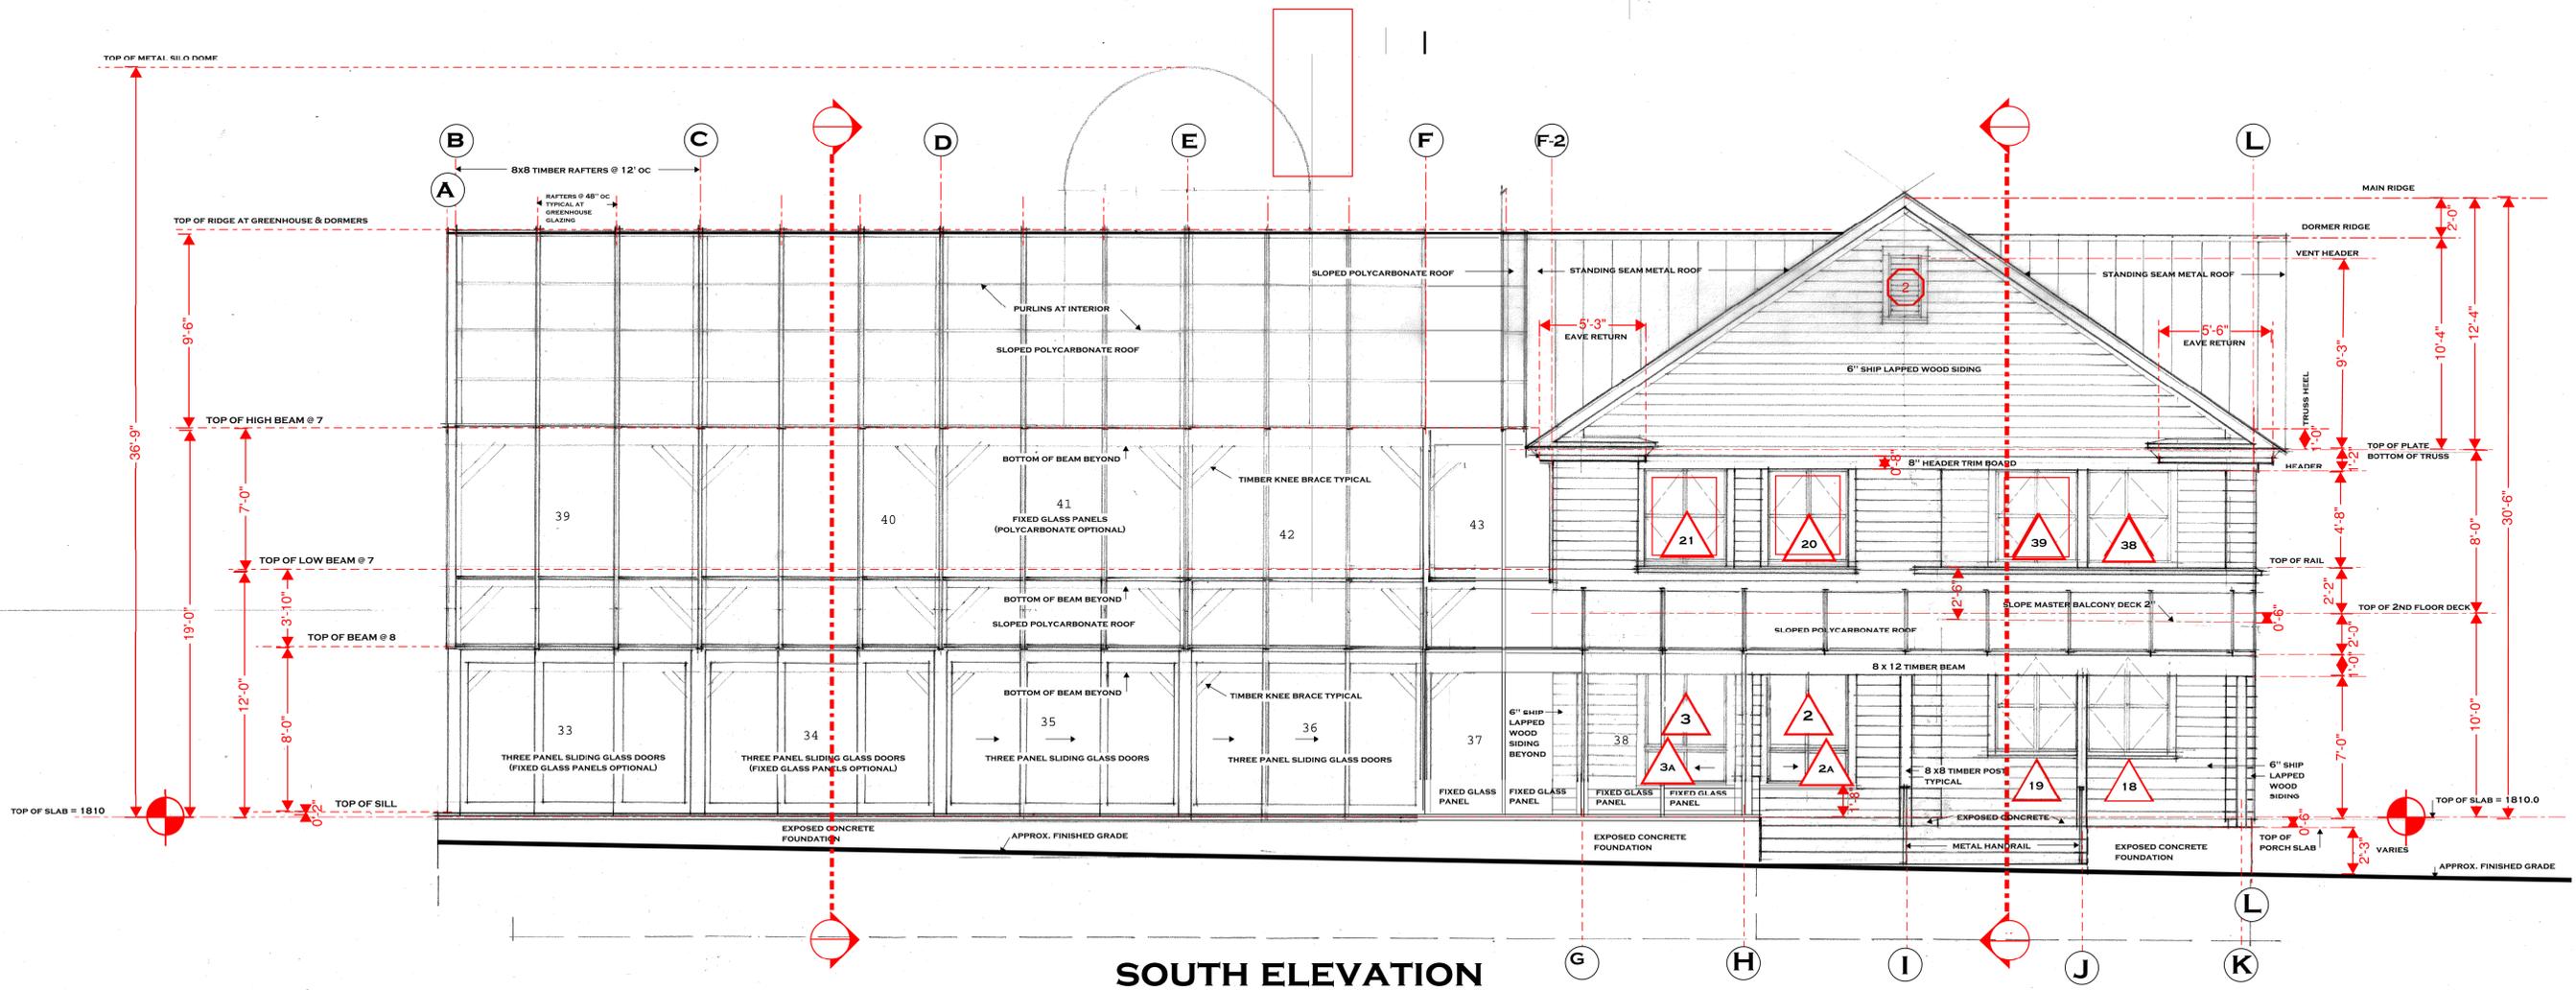

SOUTH ELEVATION

DESIGN:
R. J. Bacon Consulting & Design
 93 Archertown Road,
 Orford, NH 03777
 603-353-4514

CONSTRUCTION:
George White & Co.
 Fine Energy Efficient Home Building
 77 Kibling Hill Road Tunbridge, VT 05077
 Office: 802-889-5637 Cell 802-356-0440

Horster-Hebb Home
 646 Reed Road, Vershire, VT 05079
SOUTH AND WEST ELEVATIONS

REVISIONS	
#	DATE

8-2-15
SHEET:
A-6.1
 OF: