
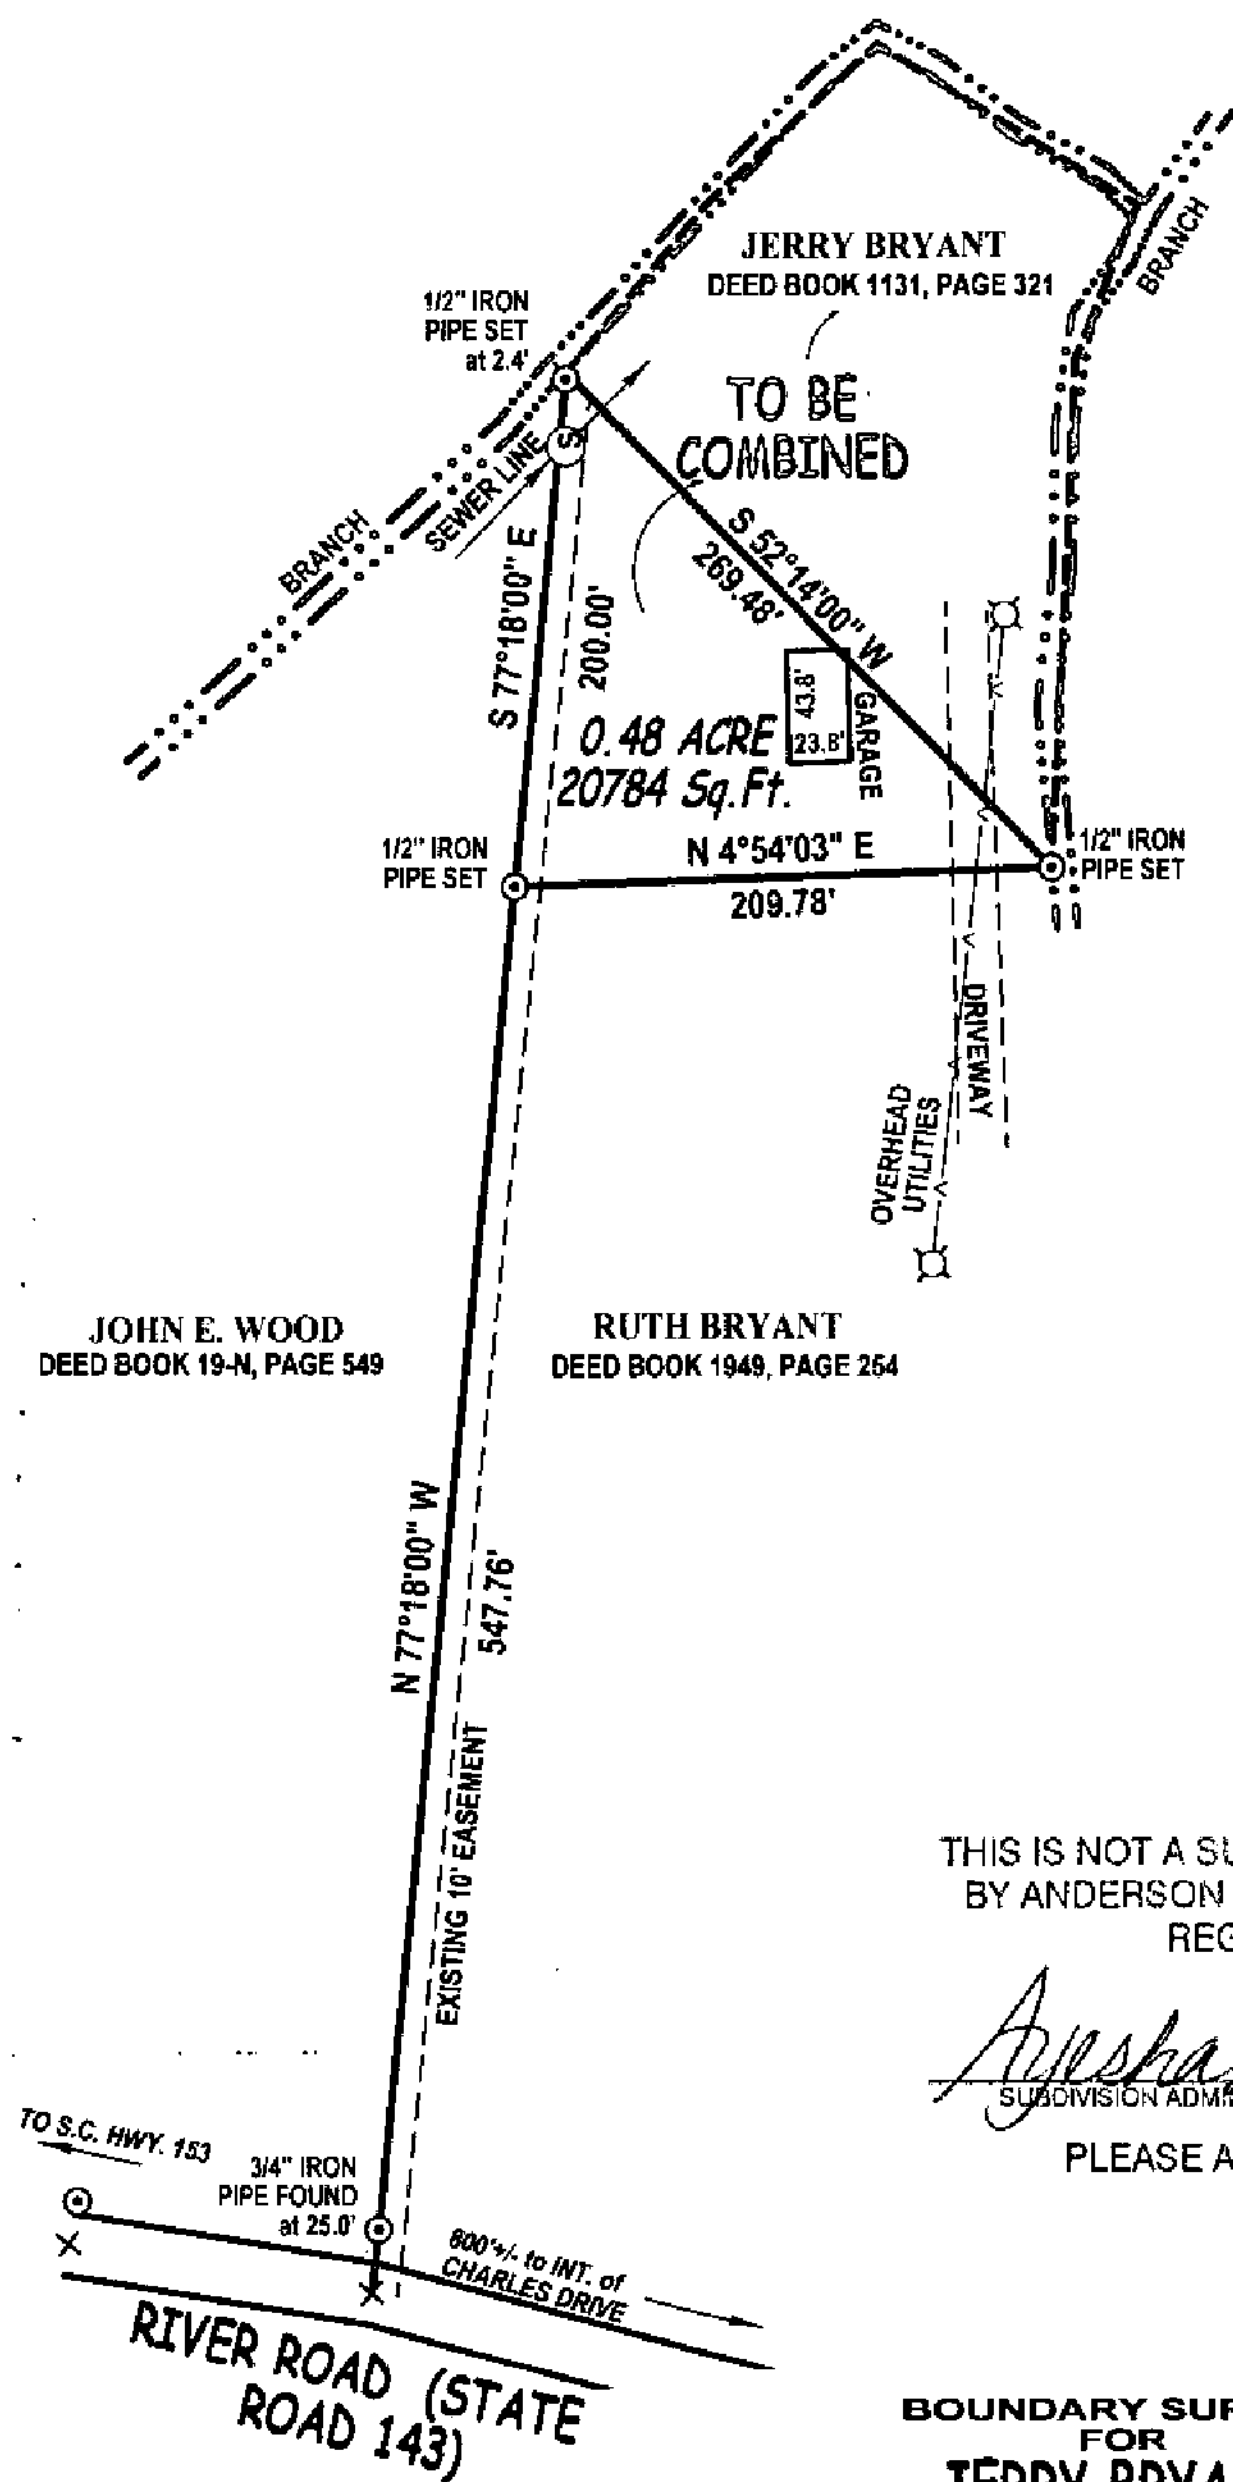
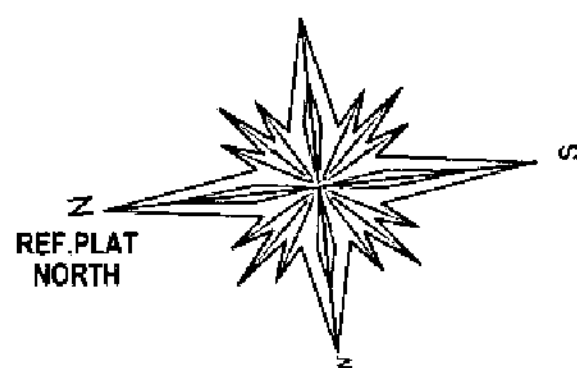


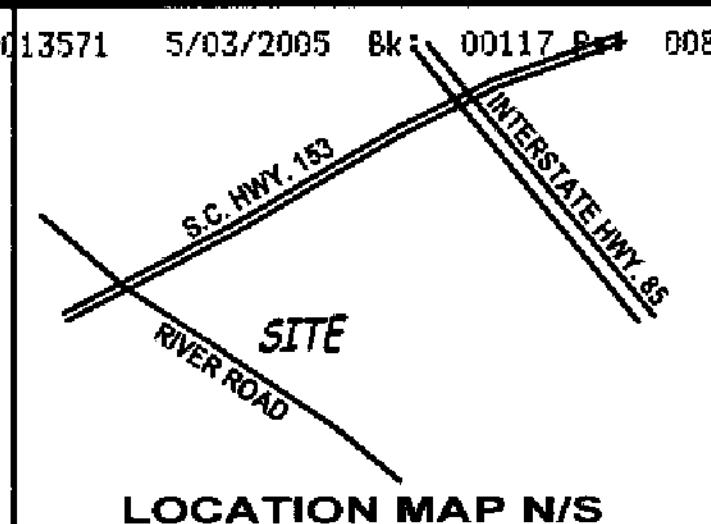


050013571 5/03/2005 11:30 AM
 FILED, RECORDED, INDEXED
 Bk: 00117 Ps: 00823 Pages: 001
 Rec Fee: 5.00 St Fee:
 Co Fee:
 REGISTER OF DEEDS, ANDERSON CO, SC
 Shirley McElhannon

THIS IS NOT A SUBDIVISION AS DEFINED
 BY ANDERSON COUNTY SUBDIVISION
 REGULATIONS


Ayesha Riggs 4/20/05
 SUBDIVISION ADMINISTRATOR DATE

PLEASE ADD TO TAX ROLL

BOUNDARY SURVEY
 FOR
JERRY BRYANT
 POWDERSVILLE
 ANDERSON COUNTY
 SOUTH CAROLINA
 FEBRUARY 01, 2005

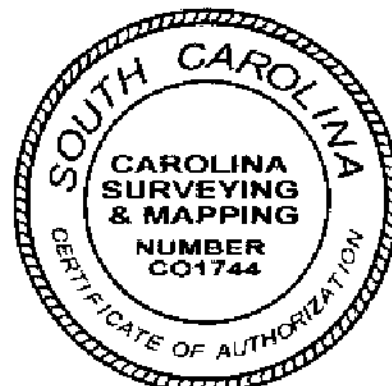

SCALE: 1" = 100'

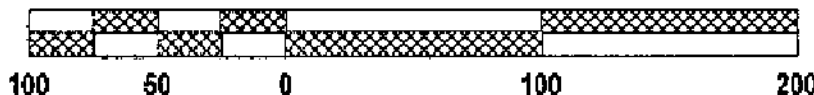

TAX MAP No.
 237-00-05-03(PART)

"I hereby state that to the best of my knowledge, information & belief, the survey shown herein was made in accordance with the requirements of the Minimum Standards Manual for the practice of Land Surveying in South Carolina and meets or exceeds the requirements for a Class A Survey as specified therein; also there are no visible encroachments or projections other than shown. This property is subject to any and all easements, rights of way and applicable zoning of record or not of record. Subsurface and environmental conditions have not been examined or considered as a part of this survey, except as shown hereon."

Terry D. Stogner
 TERRY D. STOGNER, P.L.S.
 S.C. REG. #17377

CAROLINA
 SURVEYING & MAPPING
 SINCE 1958
 304-B N. MAIN STREET
 SIMPSONVILLE, S.C. 29681
 (864) 963-8747
 FAX: (864) 967-9119
 DWG. No. 49742