


(ABCDEFGHIJ)
 GRANTED BY MARY MAE BERARD,
 ALFRED DELCOURT, RUSSELL CASTILLE
 & WALTER DELCOURT
 LOCATED IN SECTION 86, T9S-R6E
 ST. MARTIN PARISH, LOUISIANA
 DATED: JUNE 6, 1985 SCALE: 1"=200'

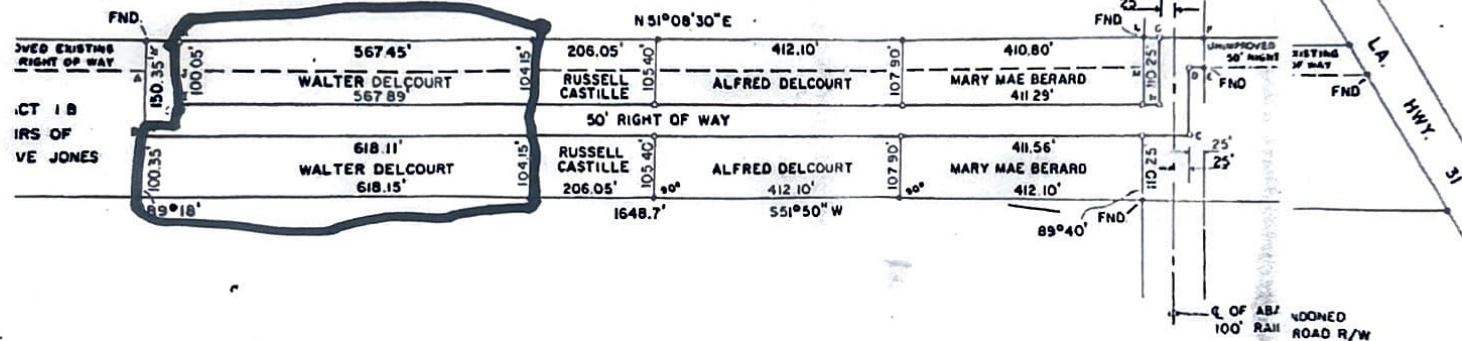

NOTE:

1. THE PERIMETER DIMENSIONS, BEARINGS & ANGLES ARE AS PER A PLAT OF SURVEY BY FRED L. COLOMB DATED SEPTEMBER 7, 1982 AND TITLED "PARTITIONED OF PROPERTY OF GERTIE JOHNSON".
2. THE UNIMPROVED 50' RIGHT OF WAY "KLMJ" IS ABANDONED IN LIEU OF GRANTING THE NEW 50' RIGHT OF WAY "ABCDEFGHIJ".

"NE VARIETUR" to identify with an Act of Dedication, passed before me, Notary on the 13th day of December, 1985.

Gerald G. Reaux
 NOTARY PUBLIC

