


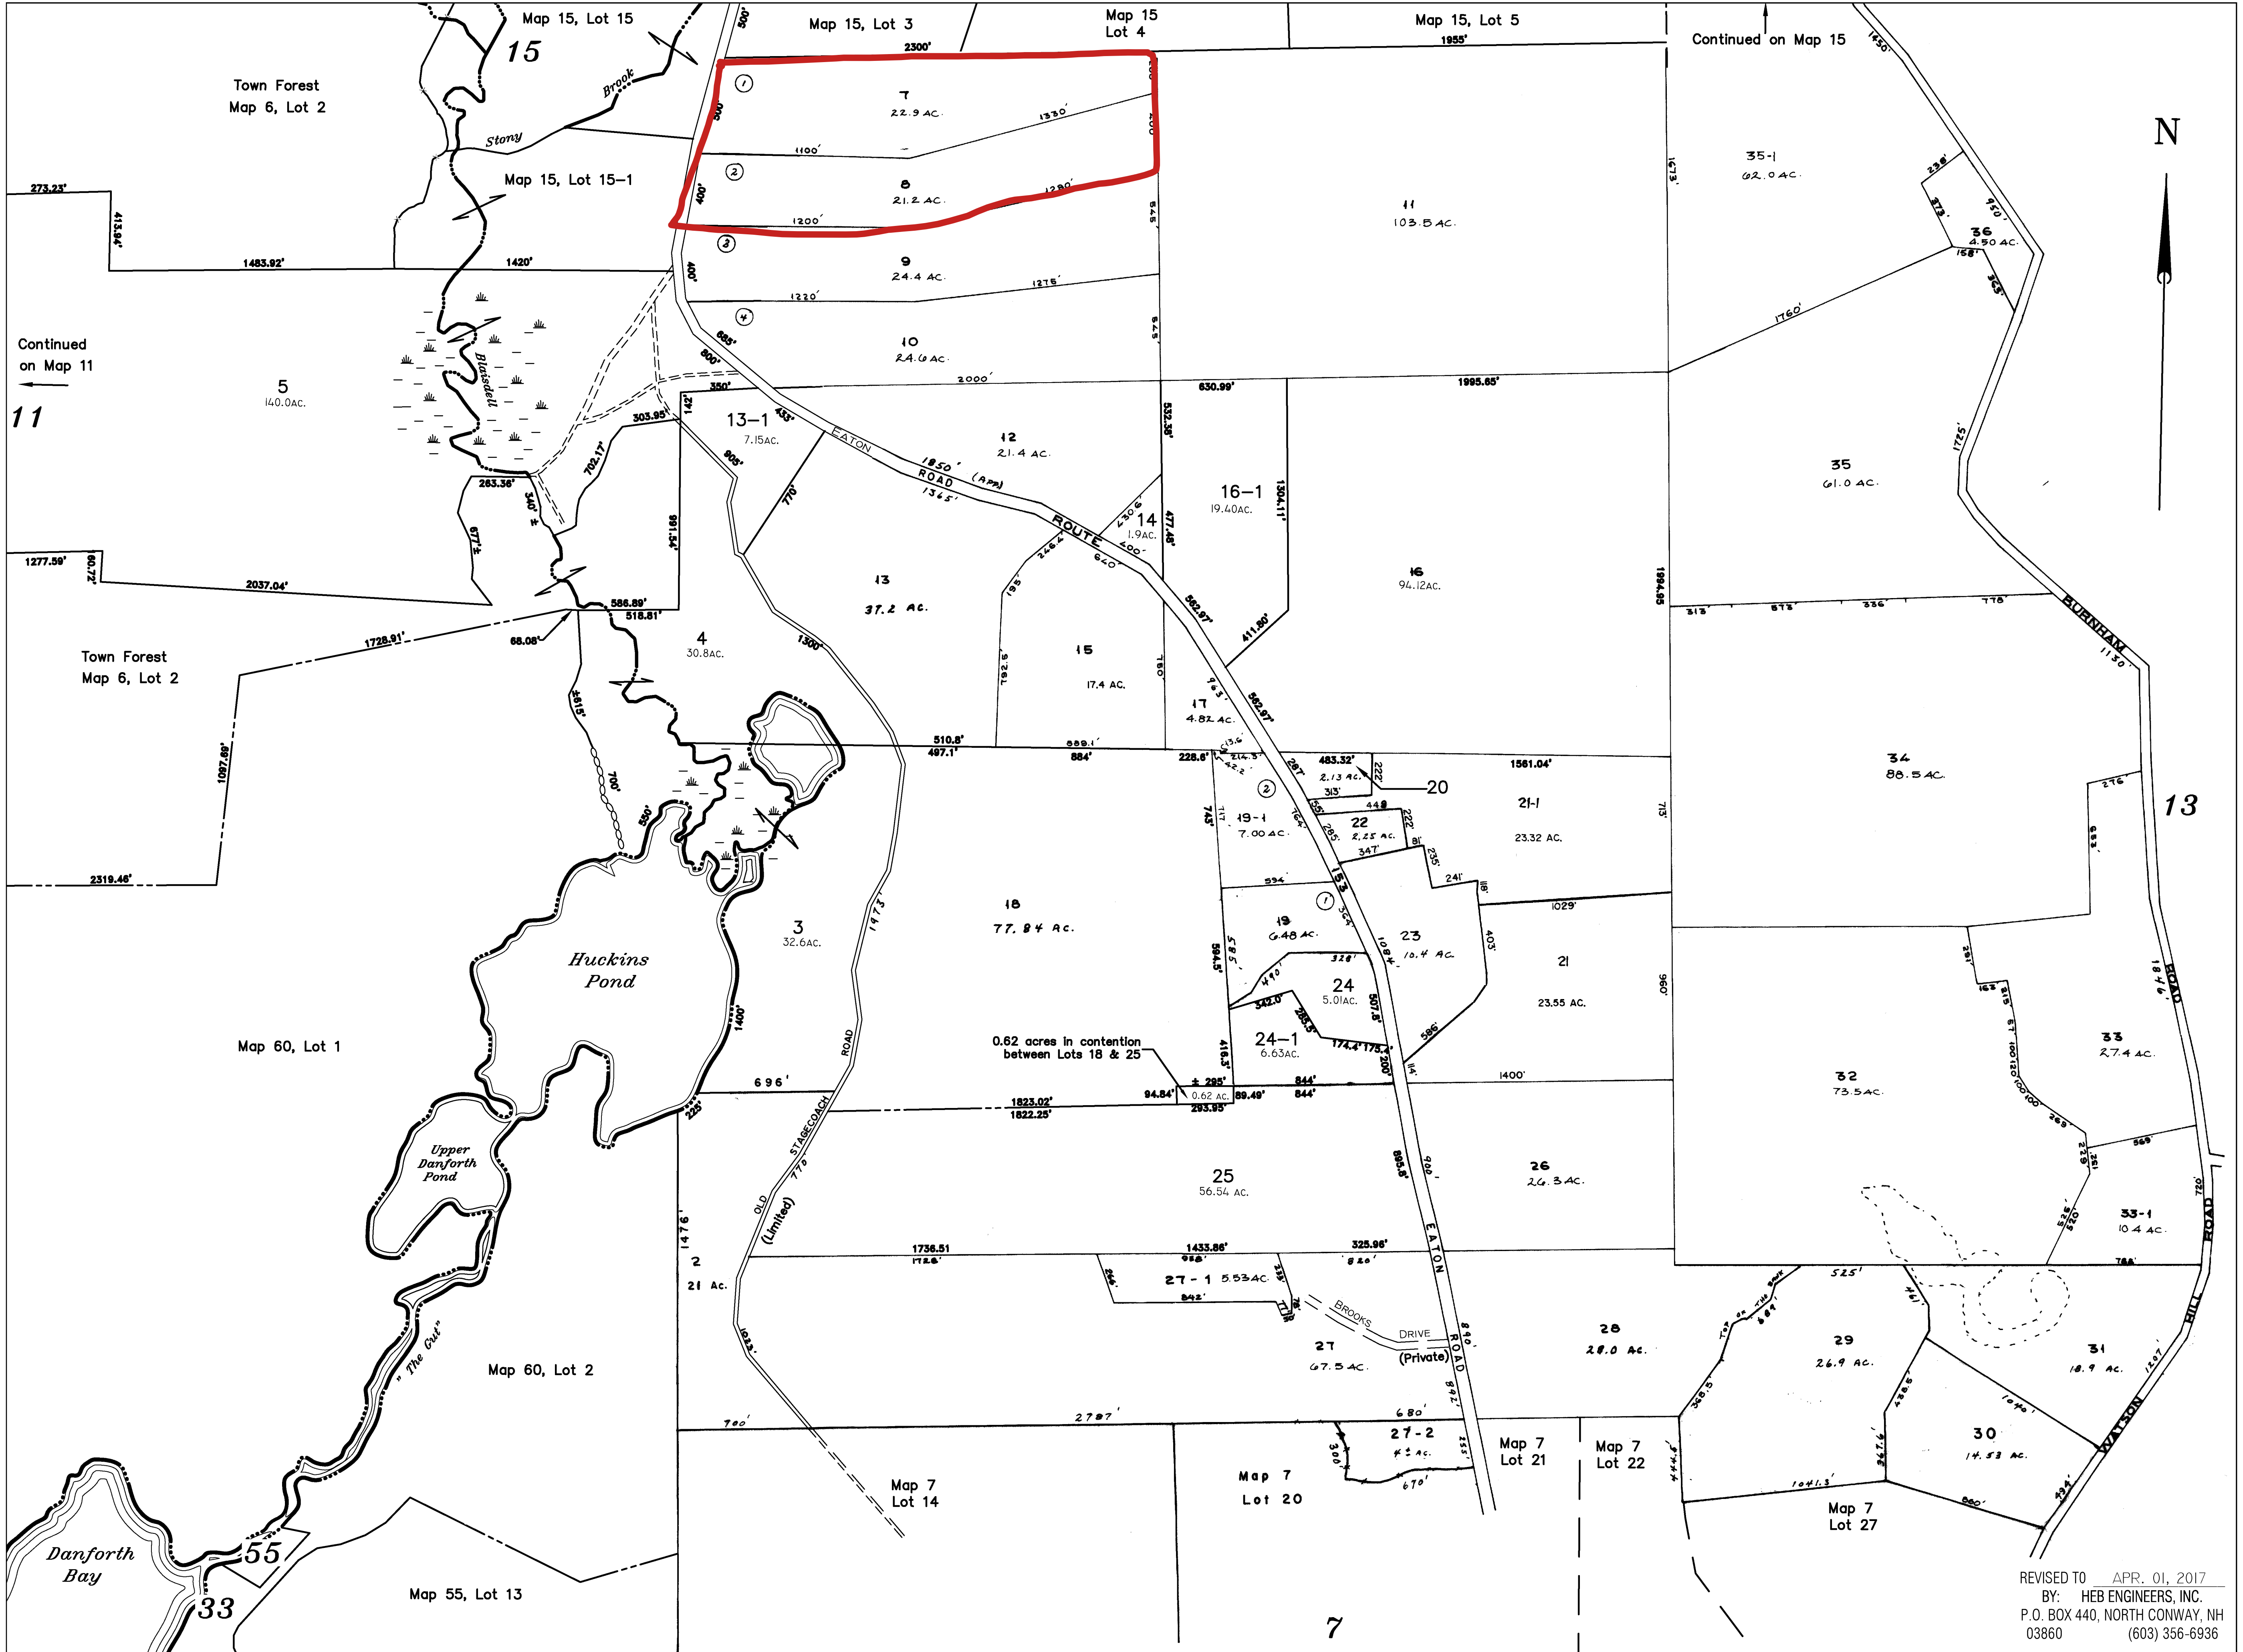

LEGEND

9

TAX MAP LOT NUMBERS

⑨

ORIGINAL SUBDIVISION LOT NUMBERS

21

ADJACENT MAPS

FOR ASSESSMENT PURPOSES
NOT TO BE USED FOR CONVEYANCES

H.E. Bergeron Engineers			
4	Updated lot 25 and area in contention with Lot 18	04/30/12	JLT
3	Updated the area for Lot 13-1	04/12/12	JLT
2	Adjusted boundaries between Lots 24 & 24-1	03/22/11	JLT
1	Updated public & private roads	04/12/10	GCT
NO.	REVISION	DATE	BY

HEB

H.E. BERGERON
ENGINEERS, INC.
P.O. BOX 440
NORTH CONWAY, N.H. 03860

PROPERTY MAP
TOWN OF FREEDOM
CARROLL COUNTY, NEW HAMPSHIRE

12
MAP NO.