



BEAVER CREEK HIGHLANDS LOTS

A PARCEL OF LAND SITUATED IN THE S1/2 OF SECTION 12, AND SECTION 13
TOWNSHIP 7 SOUTH, RANGE 94 WEST OF THE 6TH P.M.
COUNTY OF GARFIELD, STATE OF COLORADO

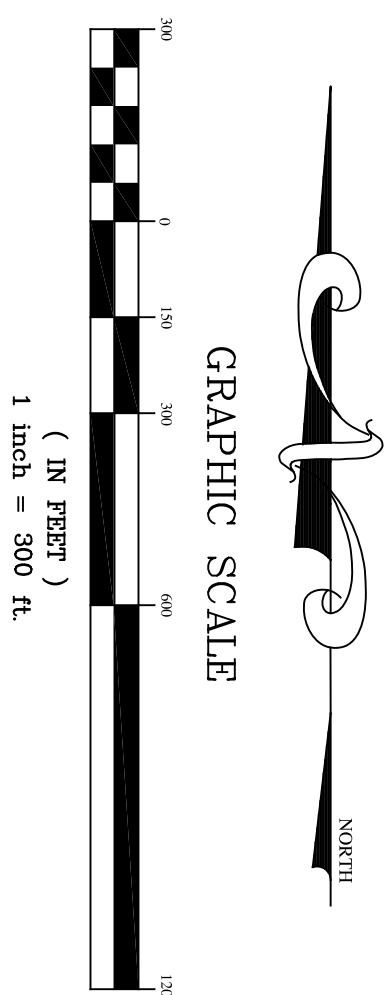

 PEAK Surveying, Inc. P.O. Box 1746 - Rifle, CO 81650 Phone (970) 625-1934 - Fax (970) 625-2954 www.peaksurveyinginc.com						Drawn By: _____ JRN				Project NO. 10043-REV			
Checked By: _____ JRN		NO.		Date		Revision		By: _____		ROBERT MANDICH GARFIELD COUNTY, COLORADO BEAVER CREEK HIGHLANDS LOTS SECTIONS 12 & 13, T7S, R94W		2 OF 2	
Date MARCH 1, 2011													
Compute Price 043-REV.DWG													

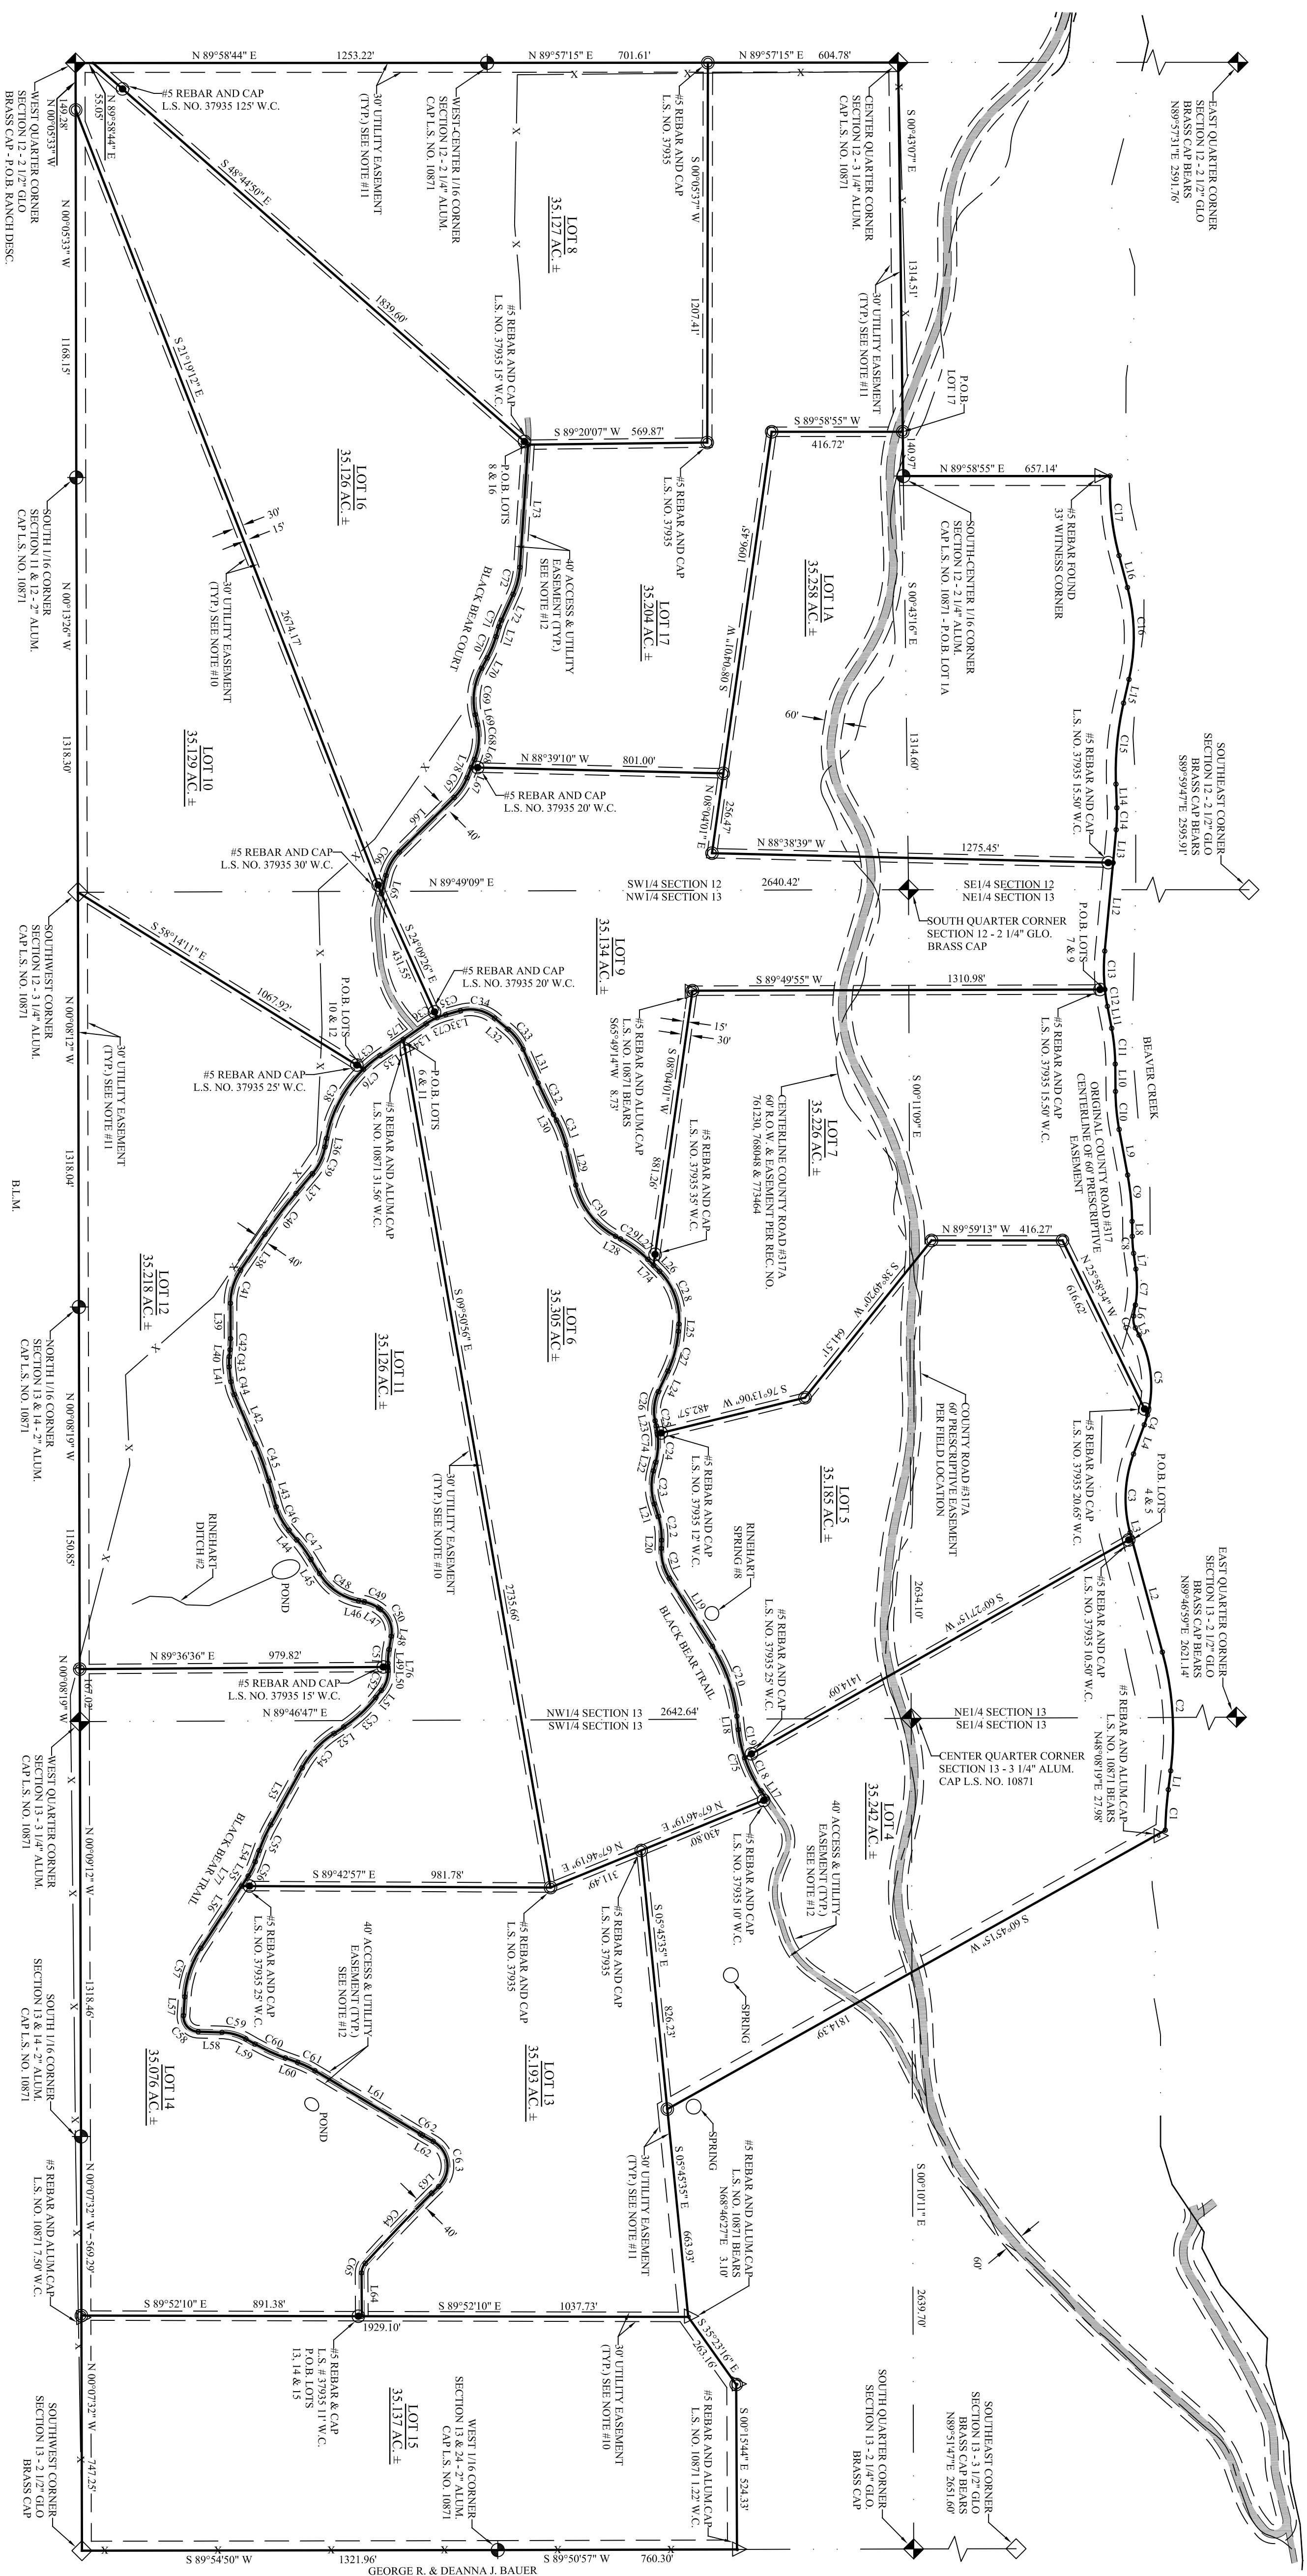