



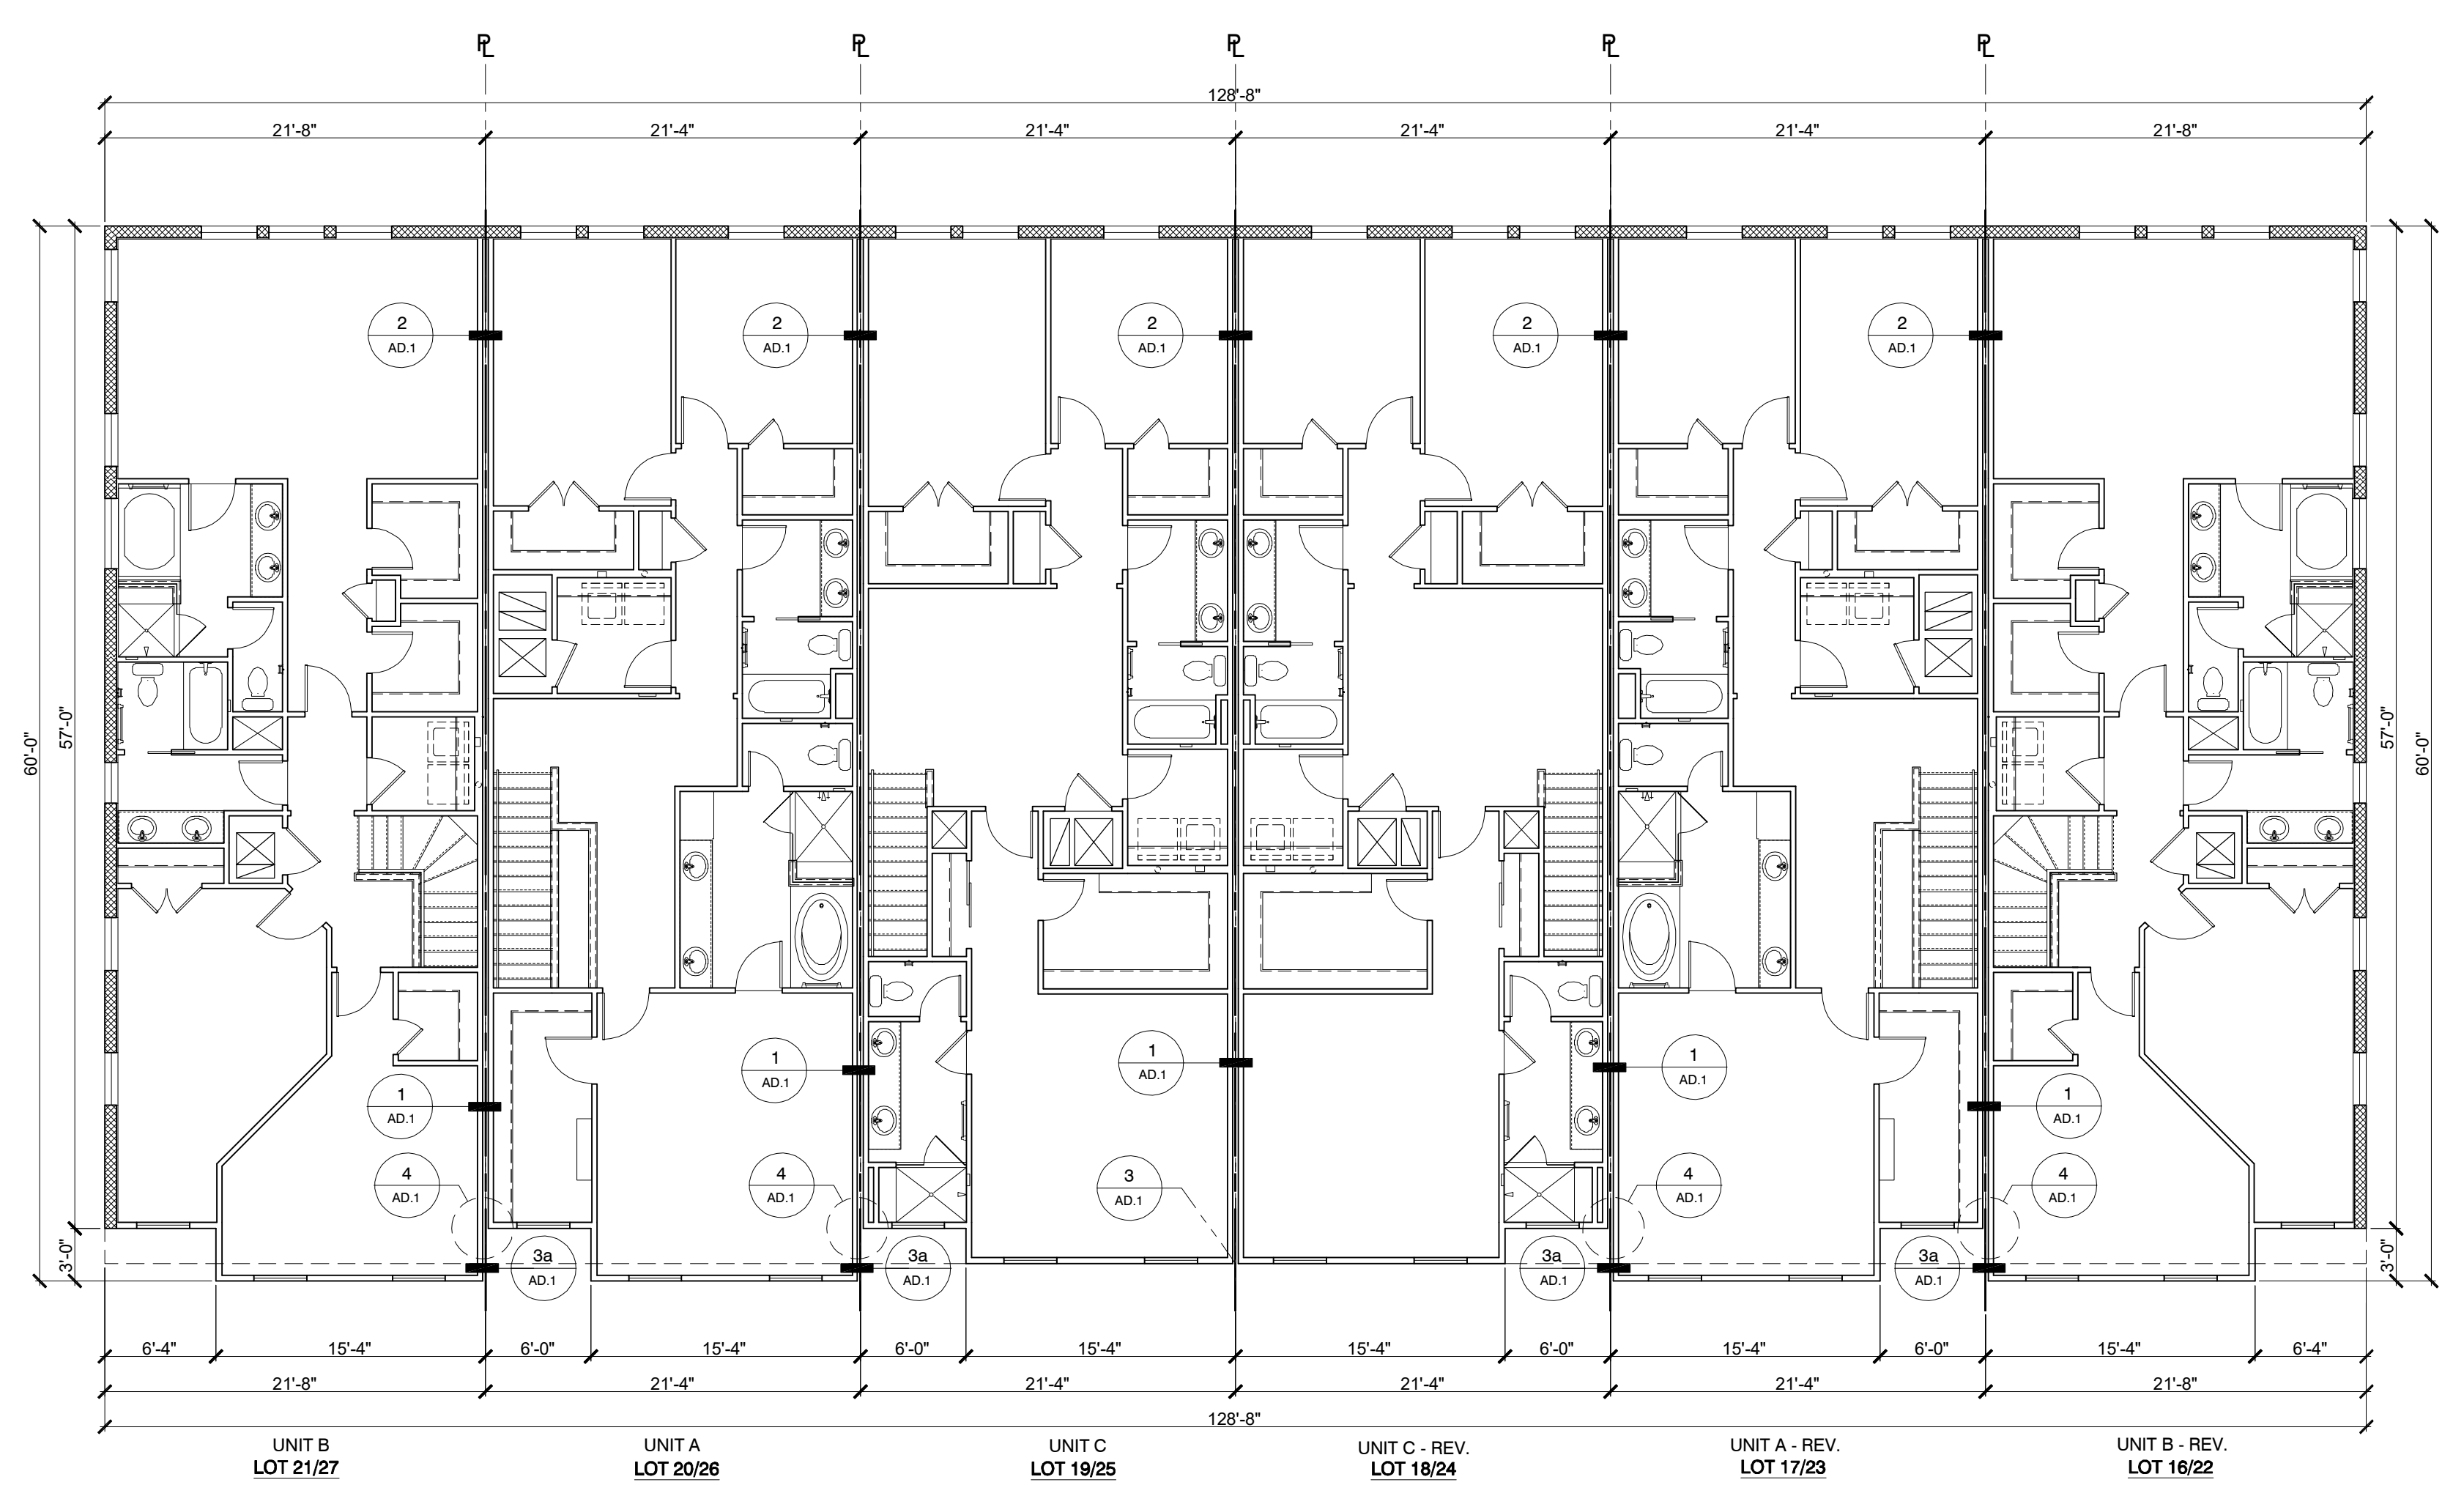

6 UNIT BUILDING - SECOND FLOOR

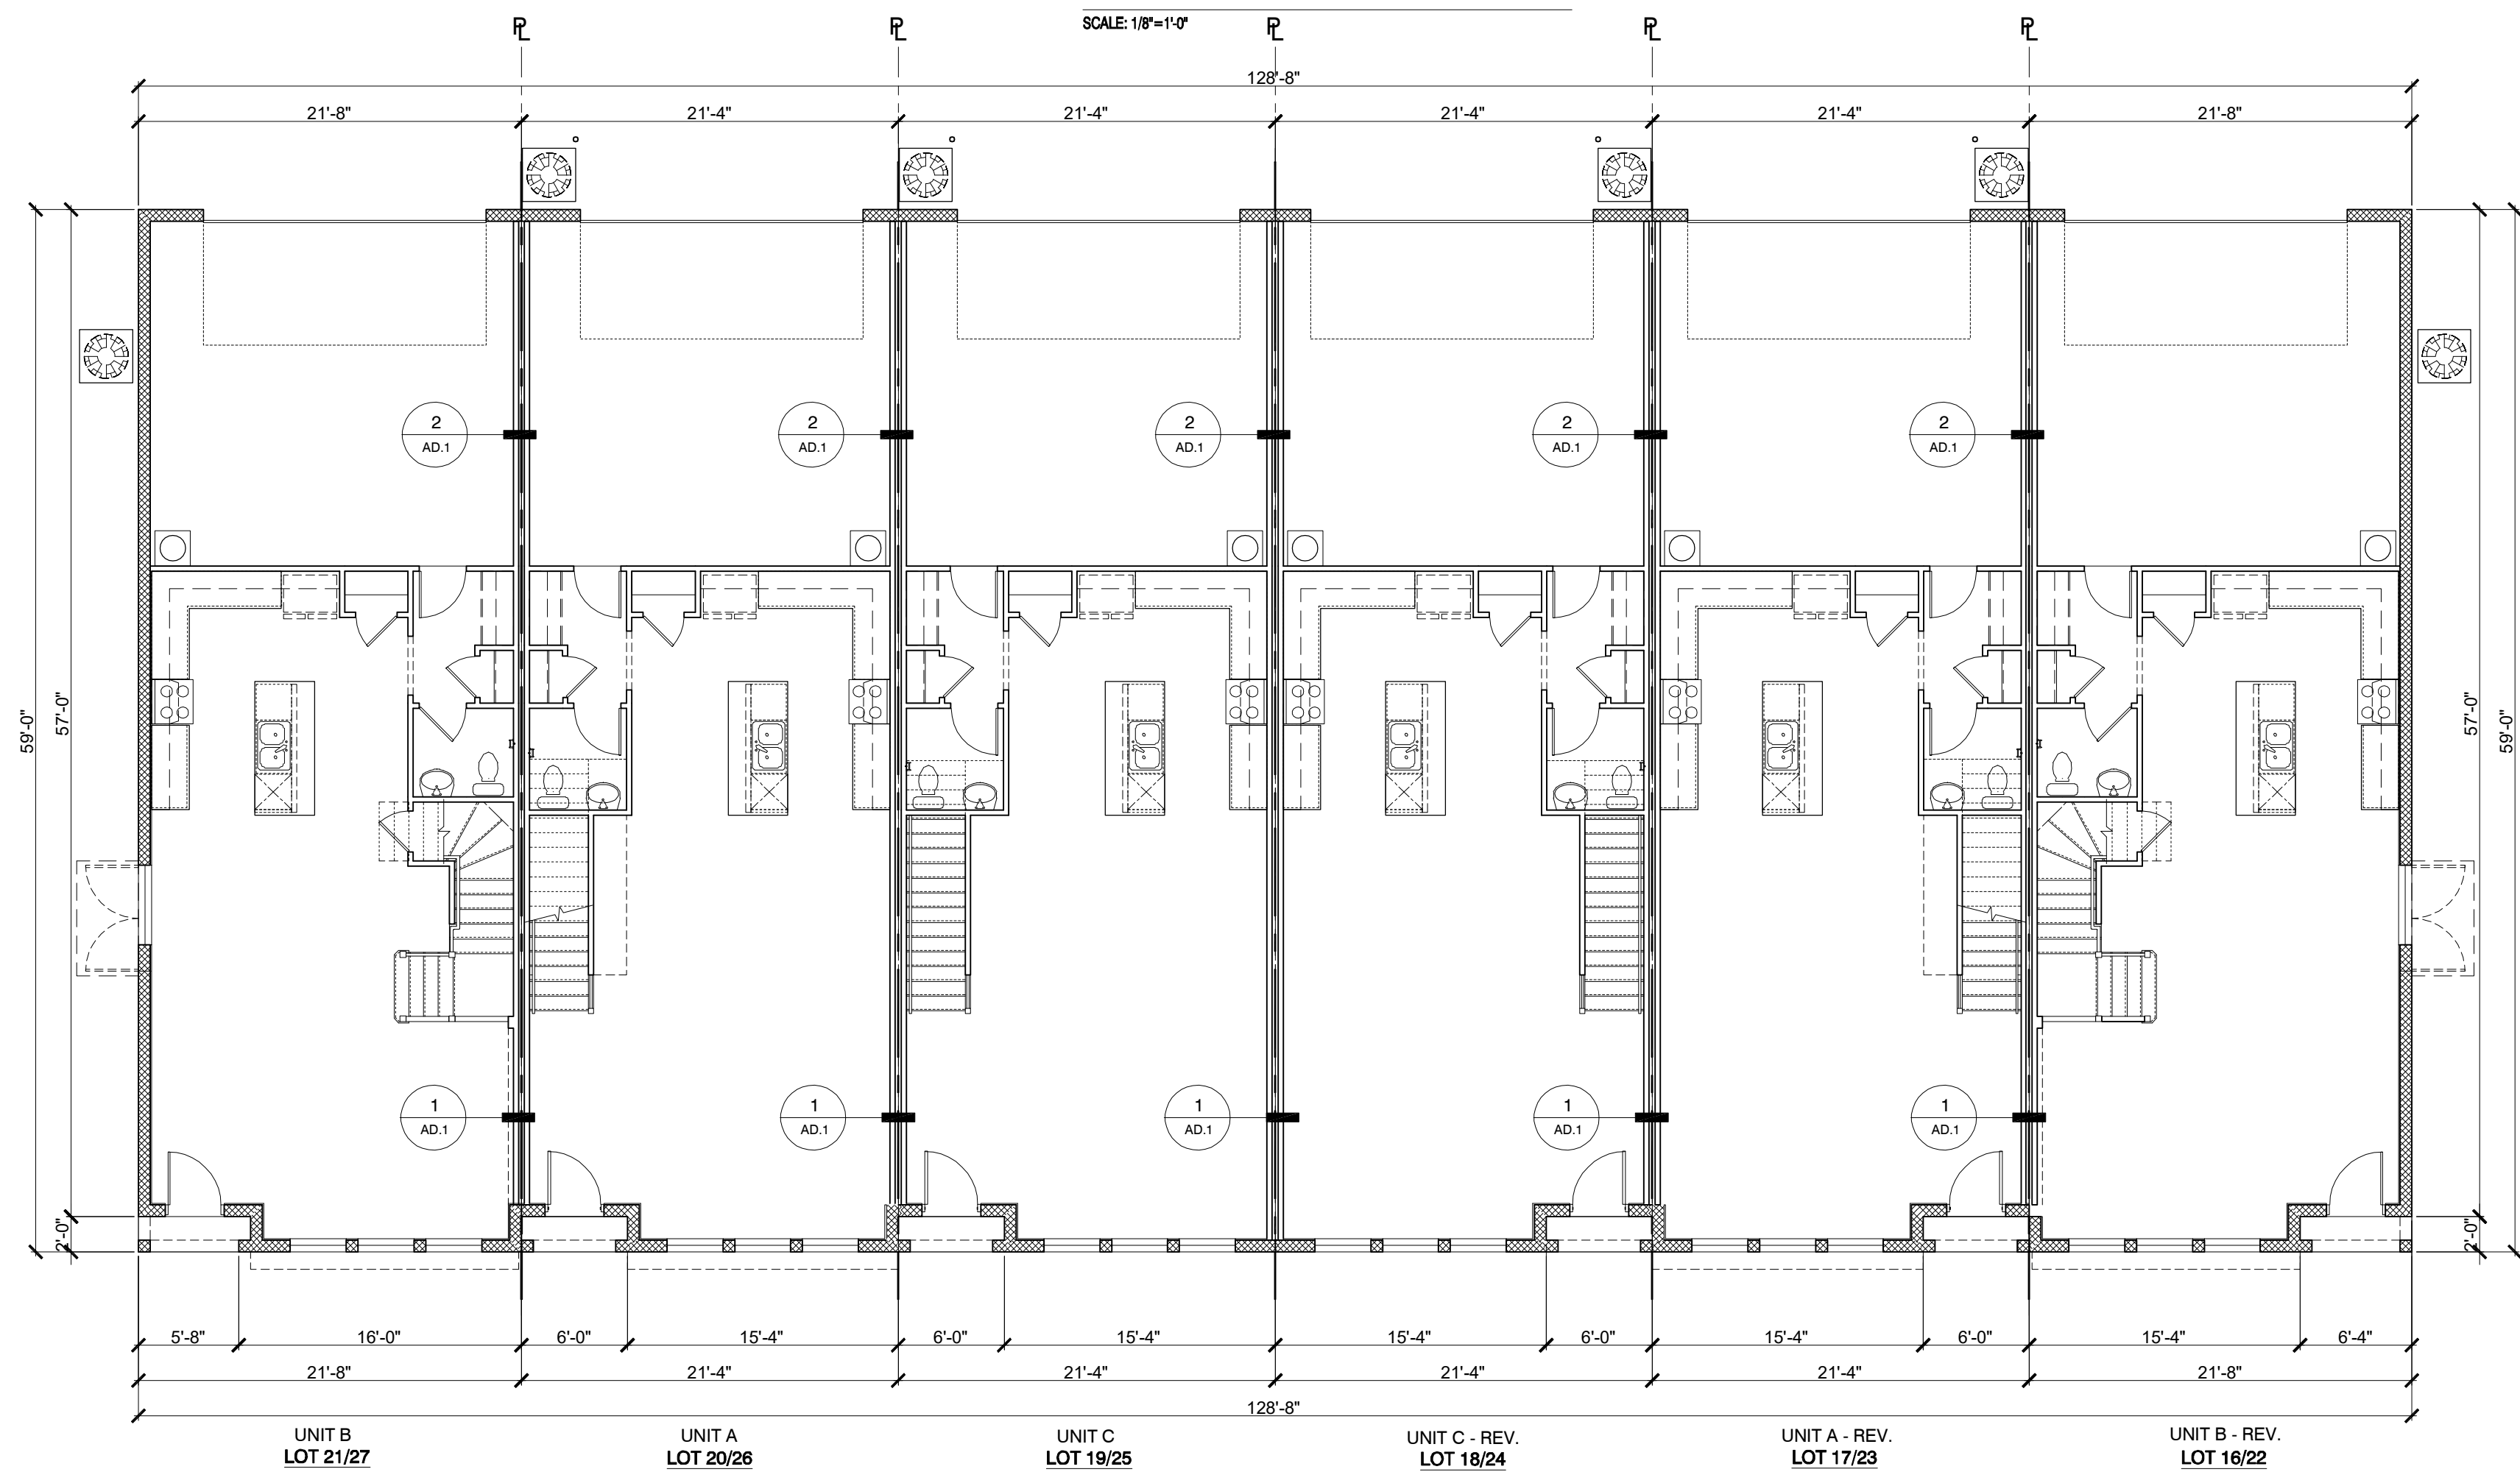

6 UNIT BUILDING - FIRST FLOOR

SCALE: 1/8"=1'-0"