



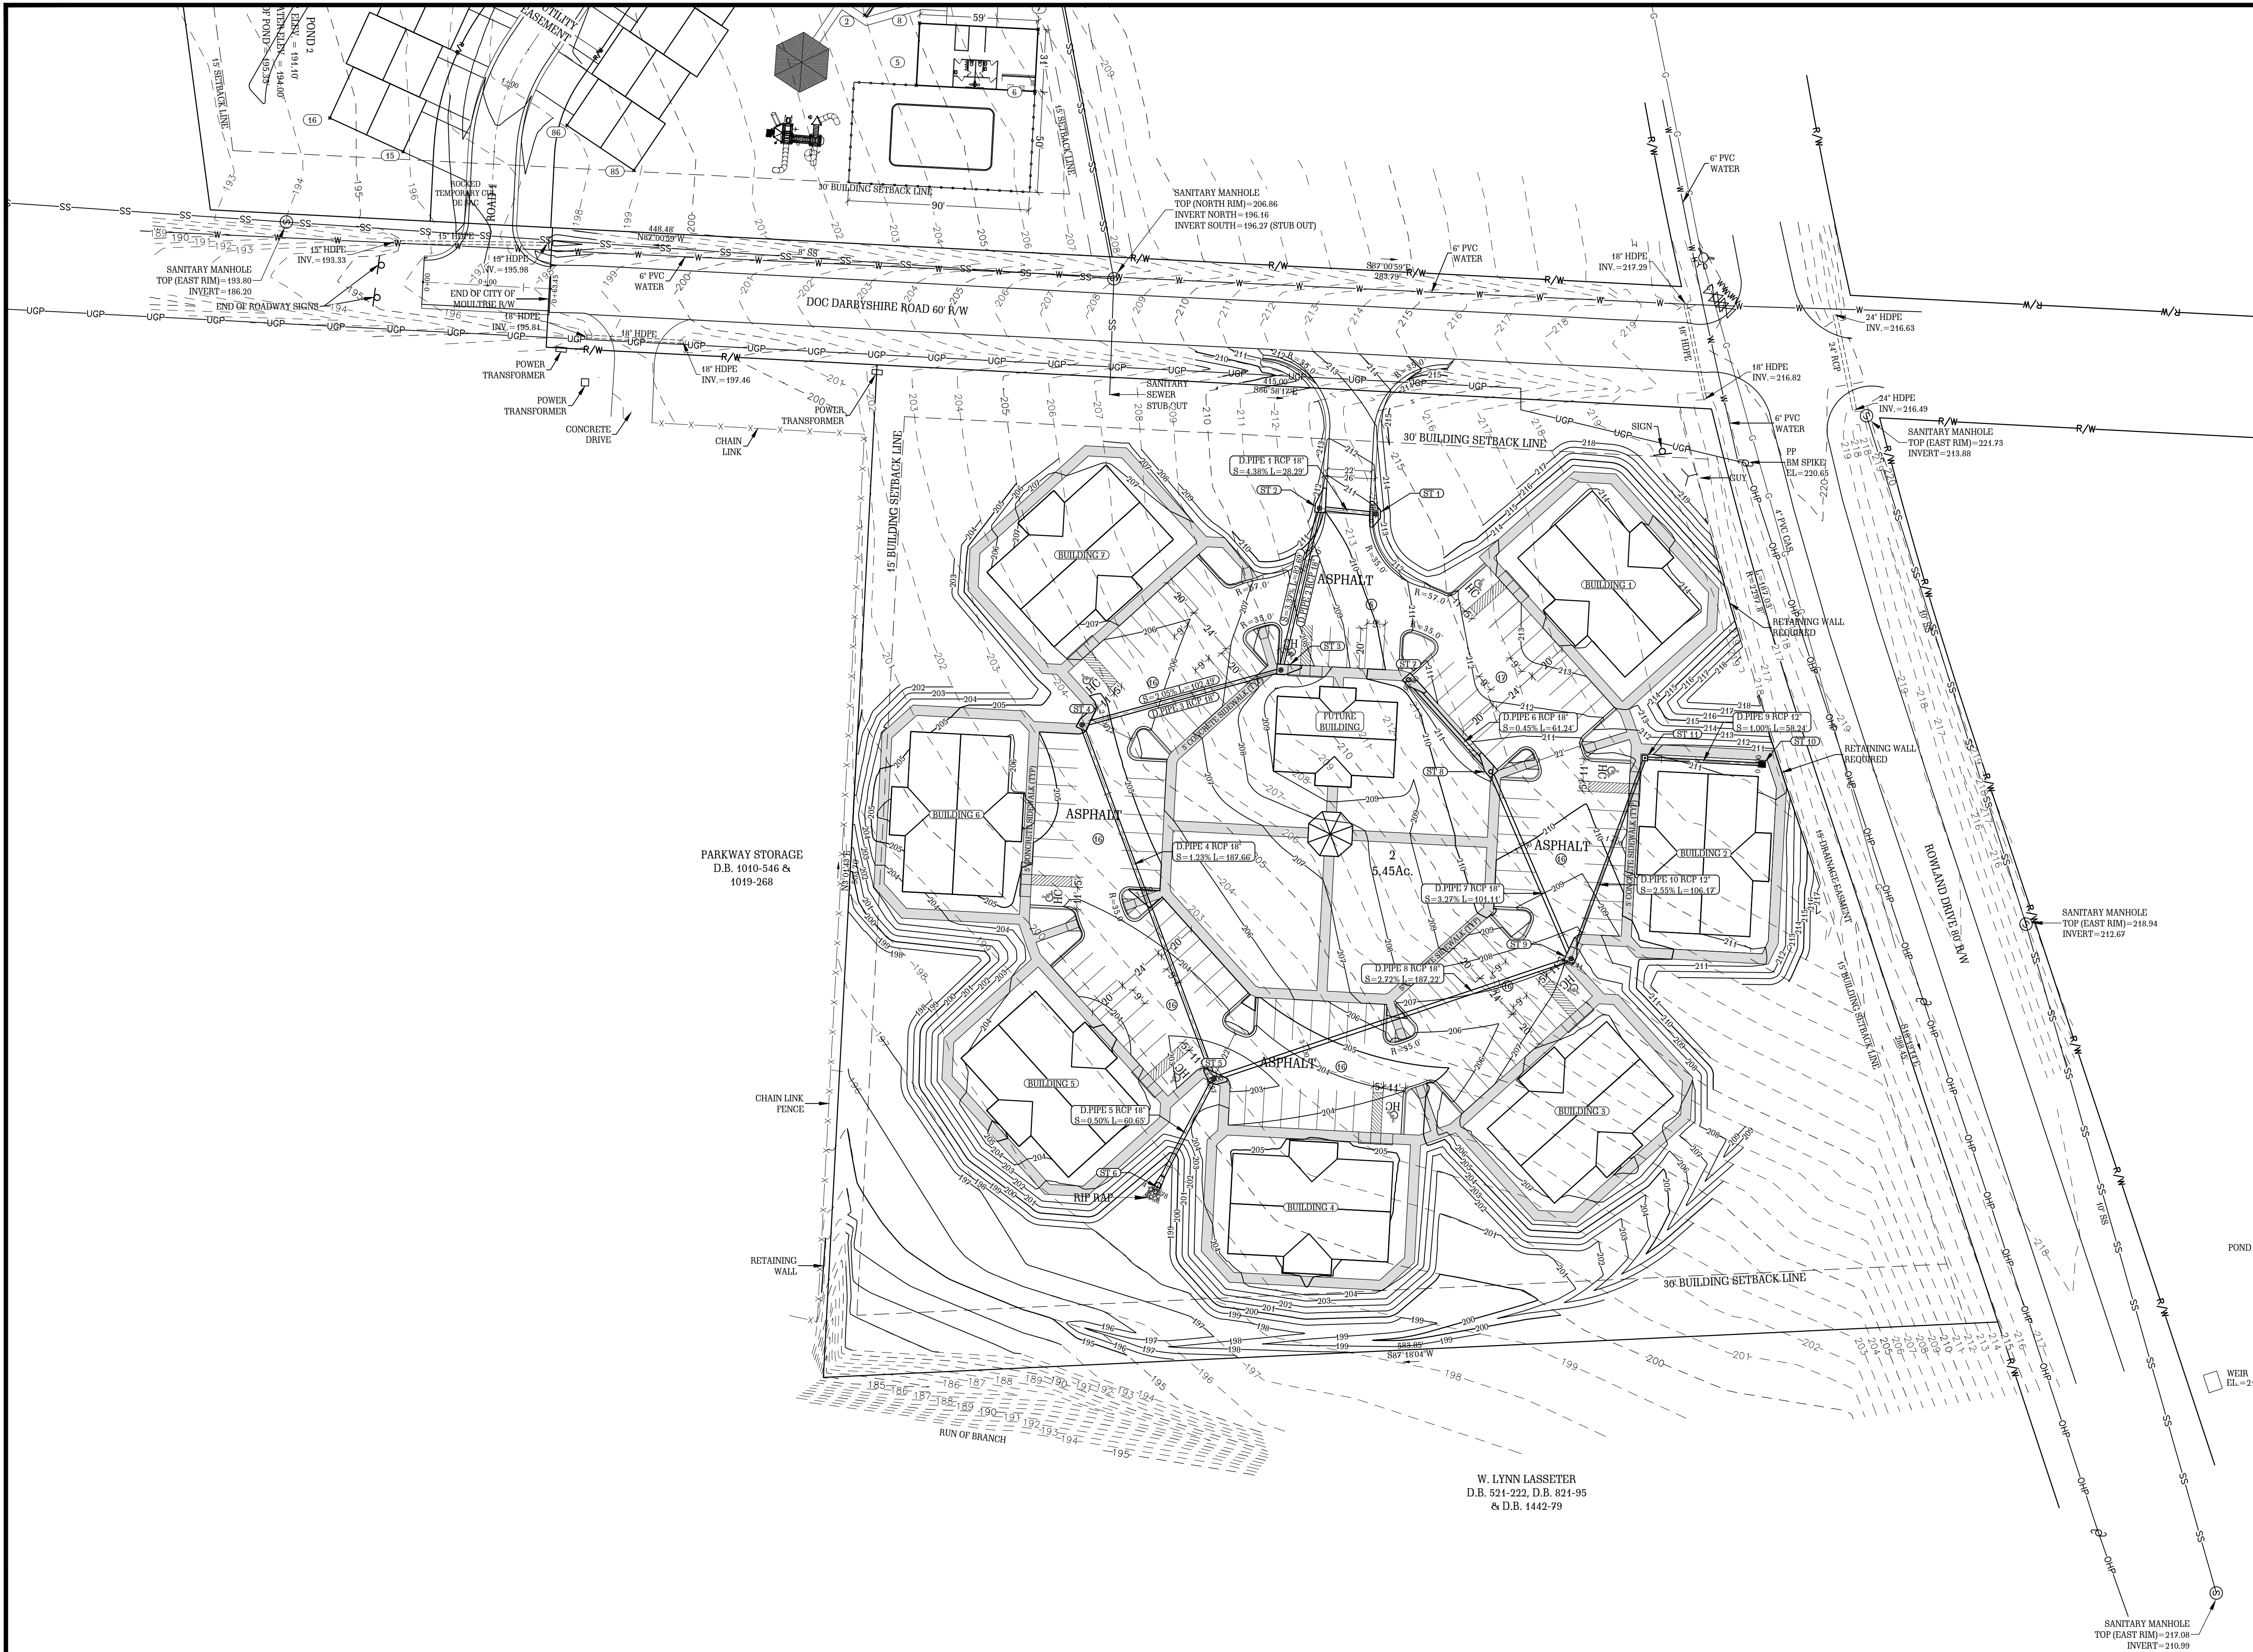

W. LYNN LASSETER
D.B. 521-222, D.B. 821-95
& D.B. 1442-79

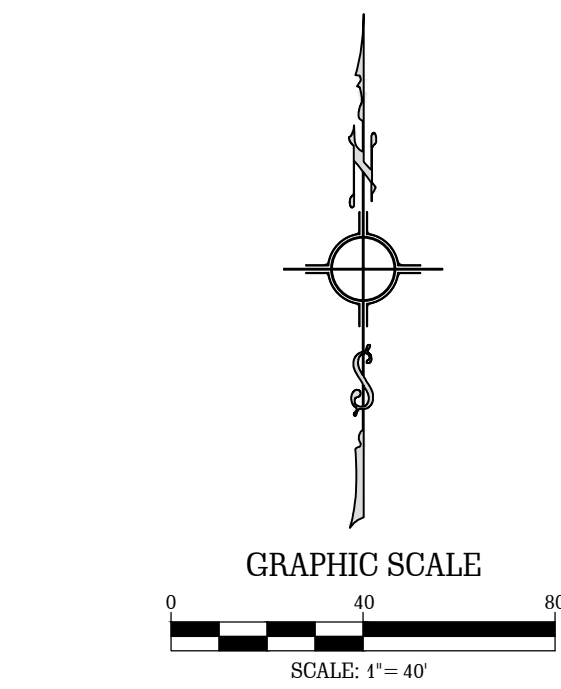

REFER TO SHEET C1
FOR GENERAL NOTES

V D W E
VAN DER WATT
ENGINEERING, LLC
CONSULTING CIVIL ENGINEERS
84 BENT OAK CIRCLE,
THOMASVILLE, GA 31757-9502
TEL: (229) 551-0363
FAX: (229) 227-6593
E-MAIL: JJ@VDWENGINEERS.COM
CERT. OF AUTH. GA # PEF004845

PROJECT:
**PROPOSED MULTI-FAMILY
RESIDENTIAL DEVELOPMENT
DOC DARBYSHIRE RD & ROWLAND DR
MOULTRIE, GA 31768**

CLIENT:
**EXCEL REALTY ASSOCIATES
ALPHARETTA, GA 30005**

DRAWING TITLE:
**GRADING AND DRAINAGE
SHEET 2 OF 2**

PROJ. No.: 22-011 DRAWN BY: ij
DWG NAME: GRADING AND DRAINAGE.dwg CHECKED BY: ij
SCALE: 1" = 40' DATE: 26 APR 2022

REVISIONS			
NO.	DATE	INITIALS	DESCRIPTION

© COPYRIGHT 2022
THIS DRAWING IS THE PROPERTY OF VAN DER WATT ENGINEERING, LLC.
AND MAY NOT BE REPRODUCED WITHOUT WRITTEN PERMISSION.
DOCUMENTS OF PUBLIC RECORD MAY BE COPIED BUT NOT ALTERED.

SHEET NO.
C7

REGISTERED
No. 630867
PROFESSIONAL
ENGINEER
JOHN VAN DER WATT